

Grant Cylinder Range

Indirect Heat Pump Cylinder

Installation, Servicing and User Instructions



IMPORTANT NOTE FOR INSTALLERS

These instructions are intended to guide Installers on the installation, commissioning and servicing of a Grant Quick Recovery indirect Heat Pump cylinder. After installing the cylinder, leave these instructions with the user.

User instructions to guide users in the operation of the cylinder are in Section 13 of these instructions.

SPECIAL TEXT FORMATS

The following special text formats are used in these instructions for the purposes listed below:

! WARNING !

Warning of possible human injury as a consequence of not following the instructions in the warning.

! CAUTION !

Caution concerning likely damage to equipment or tools as a consequence of not following the instructions in the caution.

! NOTE !

Used for emphasis or information not directly concerned with the surrounding text but of importance to the reader.

PRODUCT CODES COVERED

Grant QR Single Coil Heat Pump Cylinder Model	Product Code
150 litre	HPCY150G
180 litre	HPCY180G
210 litre	HPCY210G
300 litre	HPCY300G

Grant Slimline QR Single Coil Heat Pump Cylinder Model	Product Code
150 litre	HPCY150SLIM
180 litre	HPCY180SLIM
Single coil indirect s/s slimline 180ltr cylinder for ASHP without kit	HPMONOSLIM/180G/ WO/KIT
210 litre	HPCY210SLIM

SERVICING

The cylinder should be serviced at least every twelve months and the details entered in the Service Log in Appendix A at the back of these instructions.

! WARNING !

This cylinder is not suitable for a well or private water supply.

! NOTE !

Please refer to the boiler or heat pump installation instructions, in conjunction with this installation manual.



GRANT ENGINEERING (IRELAND) ULC

Crinkle, Birr, Co Offaly

R42 D788, Ireland

www.grant.eu

Email: info@grant.ie

Tel: +353 (0)57 91 20089

This manual is accurate at the date of printing but will be superseded and should be disregarded if specifications and/or appearances are changed in the interests of continued product improvement. However, no responsibility of any kind for any injury, death, loss, damage or delay however caused resulting from the use of this manual can be accepted by Grant Engineering (Ireland) ULC, the author or others involved in its publication.

All goods sold are subject to our official Conditions of Sale, a copy of which may be obtained on application.

© Grant Engineering (Ireland) ULC No part of this manual may be reproduced by any means without prior written consent.

CONTENTS

1	INTRODUCTION	4	7	MAINTENANCE	30
1.1	Installation requirements	4	7.1	Servicing and maintenance	30
1.2	Water supply requirements	4	7.2	Expansion relief valve	30
1.3	Location	4	7.3	Expansion relief valve cartridge	30
1.4	Storage and handling	4	7.4	Expansion vessel	30
1.5	About your cylinder	4			
1.6	Open vented hot water systems	4	8	FAULT FINDING	31
1.7	Primary circuit pipework connections	4	8.1	Intermittent water discharge	31
1.8	Secondary circuit pipework connections	4	8.2	Constant water discharge	31
1.9	Taps and fittings	4	8.3	No flow from hot water taps	32
1.10	Hard water scaling	5	8.4	Cold water from hot water taps	32
1.11	Insulation	5	8.5	Excessive hot water from taps	33
1.12	Health and safety	5			
2	TECHNICAL DATA	6	9	SPARE PARTS	34
2.1	Cylinder technical data	6	9.1	Spare parts	34
2.2	Product contents	7			
2.3	Dimensions	8	10	PRODUCT FICHE	34
2.4	Connections and controls	10			
2.5	Optional cylinder plinth dimensions	11	11	END OF LIFE INFORMATION	35
2.6	R290 Heat pump installation schematic	12	11.1	General	35
			11.2	Disassembly	35
			11.3	Recycling	35
3	PRIMARY CIRCUIT INSTALLATION	14	11.4	Disposal	35
3.1	Grant QR indirect heat pump cylinders	14	11.5	Directive WEEE 2012/19/EU	35
3.2	Primary connections	14			
3.3	The 2-port valve	14	12	DECLARATION OF CONFORMITY	35
3.4	Hard water areas	14			
4	SECONDARY CIRCUIT INSTALLATION	15	13	USER INSTRUCTIONS	36
4.1	General	15	13.1	User Instructions	36
4.2	Cold water inlet manifold	15			
4.3	Installation	15	14	GUARANTEE	37
4.4	Expansion vessel	16			
4.5	Temperature and pressure relief valve	16	APPENDIX A		39
4.6	Hot water supply	16	SERVICE LOG		42
4.7	Prevention of scalding	16			
4.8	Secondary return	16			
4.9	Tundish	17			
4.10	Discharge pipe	17			
4.11	Discharge pipe sizing	17			
4.12	Worked example	17			
4.13	Discharge pipe arrangement	18			
5	ELECTRICAL	19			
5.1	Immersion heater	19			
5.2	Immersion heater wiring instructions	19			
5.3	Immersion heater safety cut-out	19			
5.4	Dual thermostat	20			
5.5	2-Port valve	20			
5.6	Power supply	20			
5.7	System wiring diagrams	21			
6	COMMISSIONING, DRAINING DOWN AND SAFETY	26			
6.1	Filling the cylinder	26			
6.2	Draining down	26			
6.3	Immersion heater safety cut-out	26			
6.4	Cold water discharge from tundish	27			
6.5	Hot water discharge from tundish	27			
6.6	Expansion vessel	27			
6.7	Customer handover	27			
6.8	Initial system configuration assistant	28			

1 INTRODUCTION

1.1 INSTALLATION REQUIREMENTS

Thank you for purchasing a Grant unvented hot water storage cylinder from our QR range.

This cylinder conforms to the requirements of BS EN 12897:2016+A1:2020. Water supply - specification for indirectly heated unvented (closed) storage water heaters.

These Installation and User instructions must be read carefully before you begin installing the cylinder.

The cylinder must be installed by a competent person in compliance with all current legislation, codes of practice and local by-laws covering the installation of an unvented hot water cylinder.

Please also make sure that the installation complies with the information contained in these Installation and User Instructions.

To prevent damage to the coil/s, cylinder and cylinder connections, make any soldered joints before connecting pipework to the cylinder.

1.2 WATER SUPPLY REQUIREMENTS

We recommend that your Grant unvented cylinder is installed with an uninterrupted water supply.

Where possible, the unit should be fed via a Ø22 mm supply pipe. It requires a supply pressure of at least 1.5 bar with a flow rate of at least 25 litres per minute as a minimum for it to function. If pipework other than this diameter is used, it must be installed to ensure a correct connection and the required flow rate.

Even with this pressure and flow rate, the flow from the outlets will be lessened if several outlets are used simultaneously. Generally speaking, the higher the supply pressure, the better the system will function.

The inlet manifold pressure reducing valve is factory set to limit the incoming system operating pressure to 3 bar. The maximum supply pressure into the pressure reducing valve (PRV) is 12 bar.

1.3 LOCATION

The unit is designed to be floor standing, vertically mounted, internally in a frost-free environment. When choosing a suitable location for the cylinder, consideration should be given to the routing of the discharge pipe to a convenient point and also the availability of an adequate power supply for connecting the immersion heater.

The cylinder may stand on any flat and level surface without any special foundation requirements, provided that it is sufficiently robust to support the full weight of the cylinder (refer to Section 2.1).

The position of the cylinder should be such that easy access is provided for servicing the controls and replacing the immersion heater(s) should the need arise.

Generally, pipe runs should be made as short as possible and insulated to prevent heat loss.

Should it be required, a 100mm high plinth for the cylinder is available to purchase from Grant to enable pipework to be run underneath the cylinder with ease. Refer to Section 2.5 for dimensions.

1.4 STORAGE AND HANDLING

If the cylinder is not being installed immediately, it should remain in its carton to prevent damage. We recommend that the cylinder be transported to its installation position on a sack truck or similar whilst still within the carton.

! CAUTION !

Do not use the factory fitted Temperature and Pressure relief valve (T&P relief valve) as a handle when moving and positioning the cylinder.

1.5 ABOUT YOUR CYLINDER

Grant QR indirect Heat Pump cylinders have either:

- A single indirect coil designed for connection to an air source heat pump, such as the Grant AERONA range. If another heat source, such as a boiler or another make of heat pump is to be connected, please refer to the manufacturer's installation instructions for more information.

The heat pump coil may need to be connected using a 2-port motorised valve (refer to Section 3.3 for further details). This valve is supplied loose with all Grant QR indirect heat pump cylinders.

Failure to fit this 2-port valve in a system layout where it is required (refer to Section 3.3 for further details) will invalidate all guarantees and will be in breach of the Building Regulations Approved Document G3 (2010). More information on electrical wiring is given in Section 5 of these instructions.

Grant QR cylinders are factory-fitted with a temperature and pressure relief (T&P) valve and a 3kW electric immersion heater.

Refer to Figure 2-3 and the corresponding table for the T&P valve position.

Refer to Sections 5, 6 and 12 for further details on immersion heaters.

1.6 OPEN VENTED HOT WATER SYSTEMS

If required, your Grant QR indirect Heat Pump cylinder can be used as part of an open vented hot water system, i.e. fed from a cold water storage cistern and fitted with an open vent pipe, provided the maximum head does not exceed 30 metres.

When used in this way, it will not be necessary to install the expansion vessel and cold water inlet manifold supplied with the cylinder.

! NOTE !

The temperature and pressure relief (T&P) valve must be left connected to the cylinder (as supplied).

As it may still operate due to temperature, the temperature and pressure relief (T&P) valve should be connected in the correct manner - refer to guidance given in Section 4 of these instructions.

1.7 PRIMARY CIRCUIT PIPEWORK CONNECTIONS

All primary circuit pipework connections to the cylinder MUST be made in accordance with Figure 2-3. Refer to Section 3 (Primary Circuit Installation) for further details.

1.8 SECONDARY CIRCUIT PIPEWORK CONNECTIONS

All secondary circuit primary pipework connections to the cylinder MUST be made in accordance with Figure 2-3. Refer to Section 4 (Secondary Circuit Installation).

1.9 TAPS AND FITTINGS

All taps and fittings incorporated in the unvented hot water system should have a rated operating pressure of 7 bar or above.

The compression nuts and olives required to make all necessary pipework connections to the cylinder are supplied fitted.

1.10 HARD WATER SCALING

If the cylinder is used in a hard water area scaling will form inside the cylinder and this will reduce both the performance and working life of the cylinder.

Where the total hardness exceeds 125 ppm a high capacity water softener, or suitable water conditioner, should be installed in the incoming cold water supply to the cylinder.

The cylinder immersion heater control thermostat has been factory-set to around 61.5°C(±3°C). Please refer to Section 5.1 for further information on the immersion heater supplied.

The water temperature control thermostats (on the immersion heaters and dual thermostats) fitted to the cylinder should be set no higher than 65°C, however this could be decreased to be between 60°C and 65°C depending on the end user's requirements.

Setting a lower target temperature will help to minimise the build-up of lime scale and is likely to increase the longevity of the hot water cylinder.

1.11 INSULATION

All Grant QR indirect Heat Pump cylinders are insulated with a 50mm layer of CFC/HCFC free, fire retardant, polyurethane foam injected between the stainless steel cylinder and the outer casing. This polyurethane foam has a Global Warming Potential (GWP) of 3.1 and an Ozone Depletion Potential (ODP) of 0.

1.12 HEALTH AND SAFETY

The information supplied in Tables 2-2 to 2-3 will help you assess the safest way to manoeuvre your cylinder into position.

Please use the correct table to find the empty weight of your cylinder and then consider how you can safely move it into its final position.

Please leave these Installation and User Instructions with the householder after installation.

! CAUTION !

This cylinder range is not compatible with non-controllable heat sources, such as solid fuel boilers.

2 TECHNICAL DATA

2.1 CYLINDER TECHNICAL DATA

Table 2-1: Cylinder technical data (All models)

	Grant QR Indirect Cylinders
Secondary return connection (mm)	22
Cold feed / hot draw-off connections (mm)	22
Primary coil connections (mm)	22
Maximum water supply pressure (bar)	12
System operating pressure - pre-set (bar)	3
Expansion vessel charge pressure (bar)	3
Expansion relief valve pressure (bar)	6
T&P relief valve lift pressure (bar)	7
T&P relief valve lift temperature (°C)	90
Maximum primary circuit working pressure (bar)	2.5

2.1.1 SINGLE COIL MODELS

Table 2-2: Cylinder technical data (QRSC models)

	Grant QR Single Coil Indirect HP Cylinders			
	150 litre	180 litre	210 litre	300 litre
Nominal capacity (litres)	150	180	210	300
Actual capacity (litres)	135	168	200	281
Overall diameter (mm)	561	561	561	561
Overall height (mm)	1175	1354	1541	2103
Weight - empty (kg)	36.5	39	44	54.5
Weight - full (kg)	174.5	207	242	342
Primary coil length (m)	18.5	18.5	18.5	18.5
Primary coil surface area (m²)	3.2	3.2	3.2	3.2
Primary coil pipe diameter (mm)	28	28	28	28
Performance:				
Primary coil rating (kW)	44.70	42.14	39.58	31.90
Standing heat loss (kWh/24hrs)*	1.15	1.21	1.41	1.81
ERP rating	B	B	B	C

* Test carried out at 60°C.

Table 2-3: Cylinder technical data (QRCSL models)

	Grant QR Slimline Single Coil Indirect HP Cylinders		
	150 litre	180 litre	210 litre
Nominal capacity (litres)	150	180	210
Actual Capacity (litres)	127	170	200
Overall diameter (mm)	481	481	481
Overall height (mm)	1567	1839	2110
Weight - empty (kg)	37	44	49
Weight - full (kg)	179	214	248.5
Primary coil length (m)	18.5	18.5	18.5
Primary coil surface area (m²)	3.2	3.2	3.2
Primary coil pipe diameter (mm)	28	28	28
Performance:			
Primary coil rating (kW)	37.50	36.55	35.60
Standing heat loss (kWh/24hrs)*	1.24	1.40	1.57
ERP rating	B	B	C

* Test carried out at 60°C.

2.2 PRODUCT CONTENTS

2.2.1 SINGLE COIL MODELS

Table 2-4: Product contents (QRSC and QRSCSL models)

	Grant QR Single Coil indirect HP Cylinders			
	150 litre	180 litre	210 litre	300 litre
Cylinder assembly	1	1	1	1
Expansion vessel - 18 litre (G3/4" M)	1	1	1	-
Expansion vessel - 25 litre (G3/4" M)	-	-	-	1
Expansion vessel mounting bracket	1	1	1	1
½" Temperature and PRV - 7 bar/90°C - 15mm compression fitting*	1	1	1	-
¾" Temperature and PRV - 7 bar/90°C - 22mm compression fitting*	-	-	-	1
Tundish - 15/22 mm	1	1	1	-
Tundish - 22/28 mm	-	-	-	1
22mm compression nut and olive*	4	4	4	5
3/4" BSPM x 22mm compression adapter	1	1	1	1
3/4" BSPF x 22mm compression adapter	1	1	1	1
Drain cock - ½"	1	1	1	1
Inlet manifold - 3 bar PRV and 6 bar expansion relief valve	1	1	1	1
2-port motorised valve - 22 mm	1	1	1	1
Dual thermostat (control: 25-65°C / high limit: 90°C)	1	1	1	1
Immersion heater - 3kW 1¼" boss*	1	1	1	1

* Factory fitted

2.3 DIMENSIONS

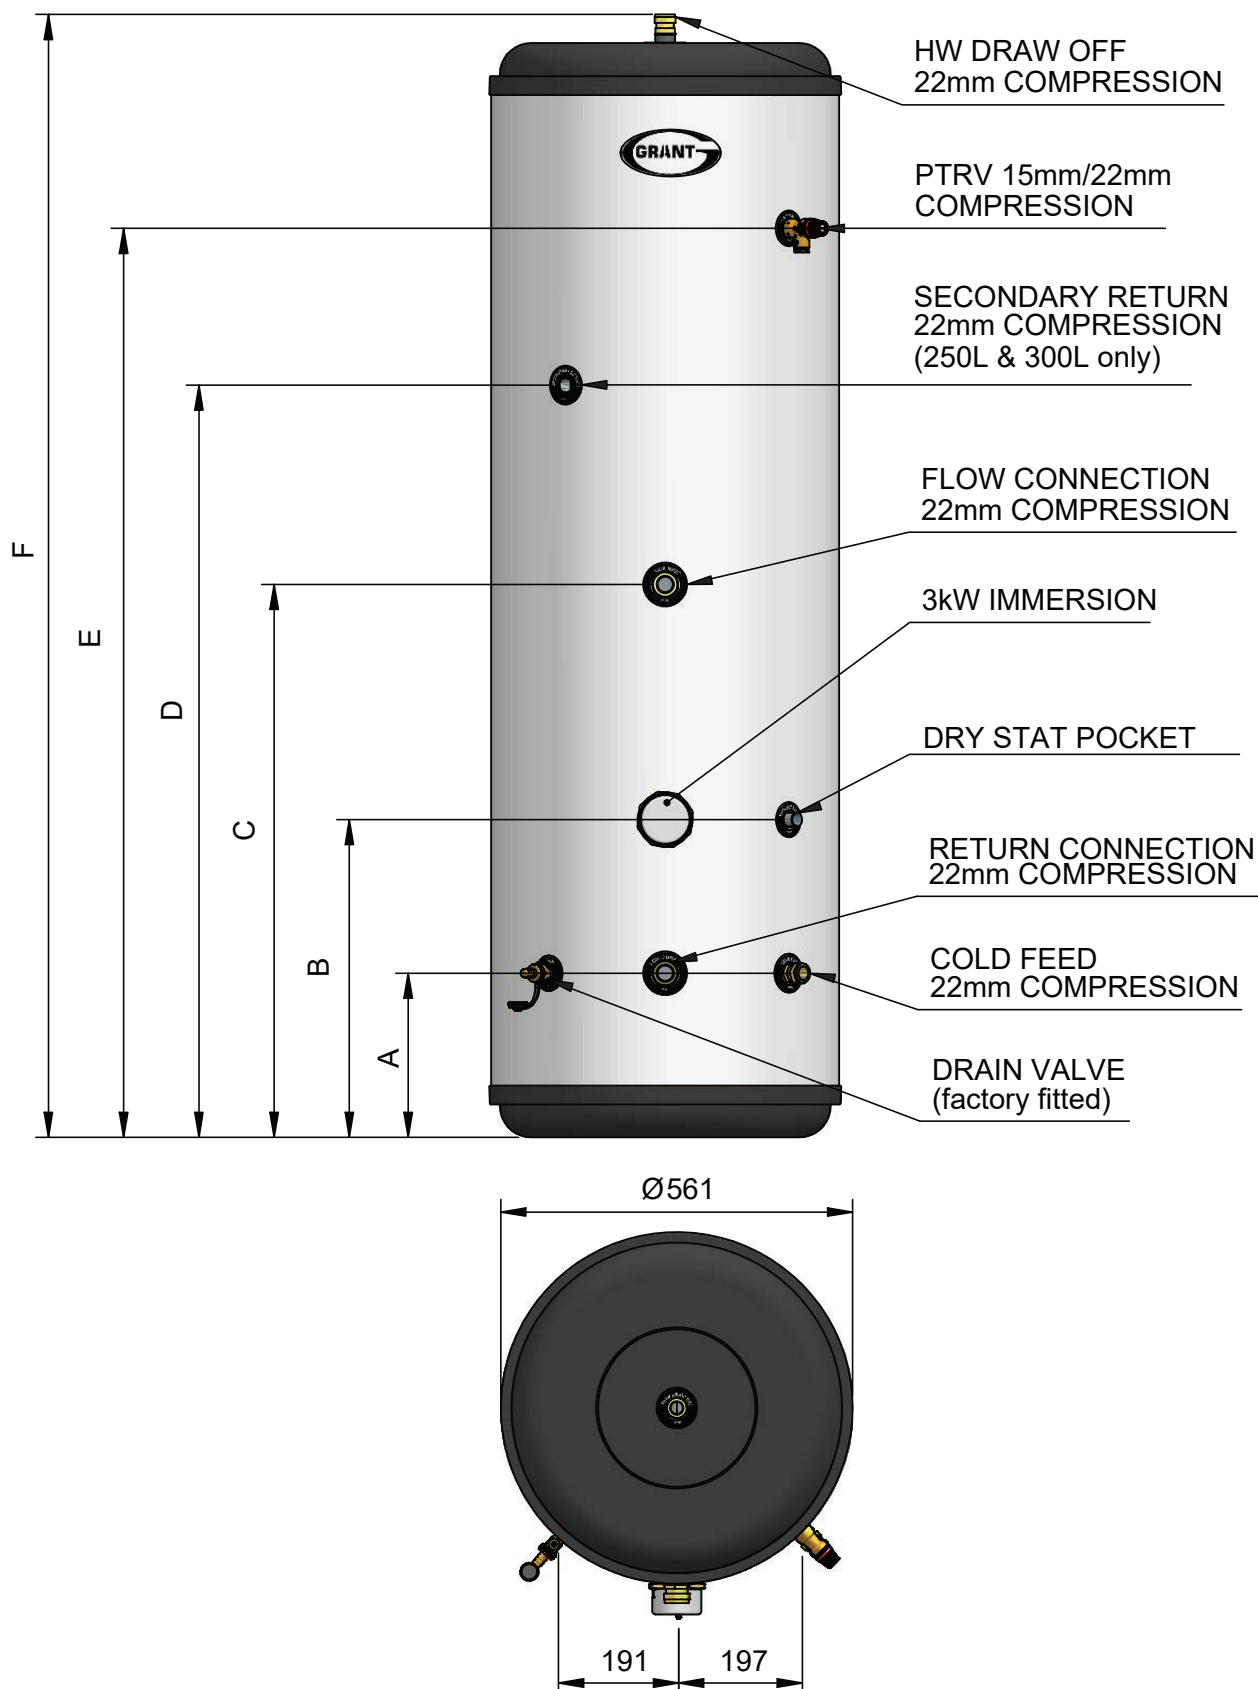


Figure 2-1: Grant QR single coil Heat Pump cylinder dimensions

Table 2-5: Grant QR single coil Heat Pump cylinder dimensions

Dimensions (mm)	150 litre	180 litre	210 litre	300 litre
A	263	262	262	262
B	512	507	507	507
C	884	882	882	882
D	-	-	-	1512
E	884	1013	1200	1762
F	1175	1354	1541	2103

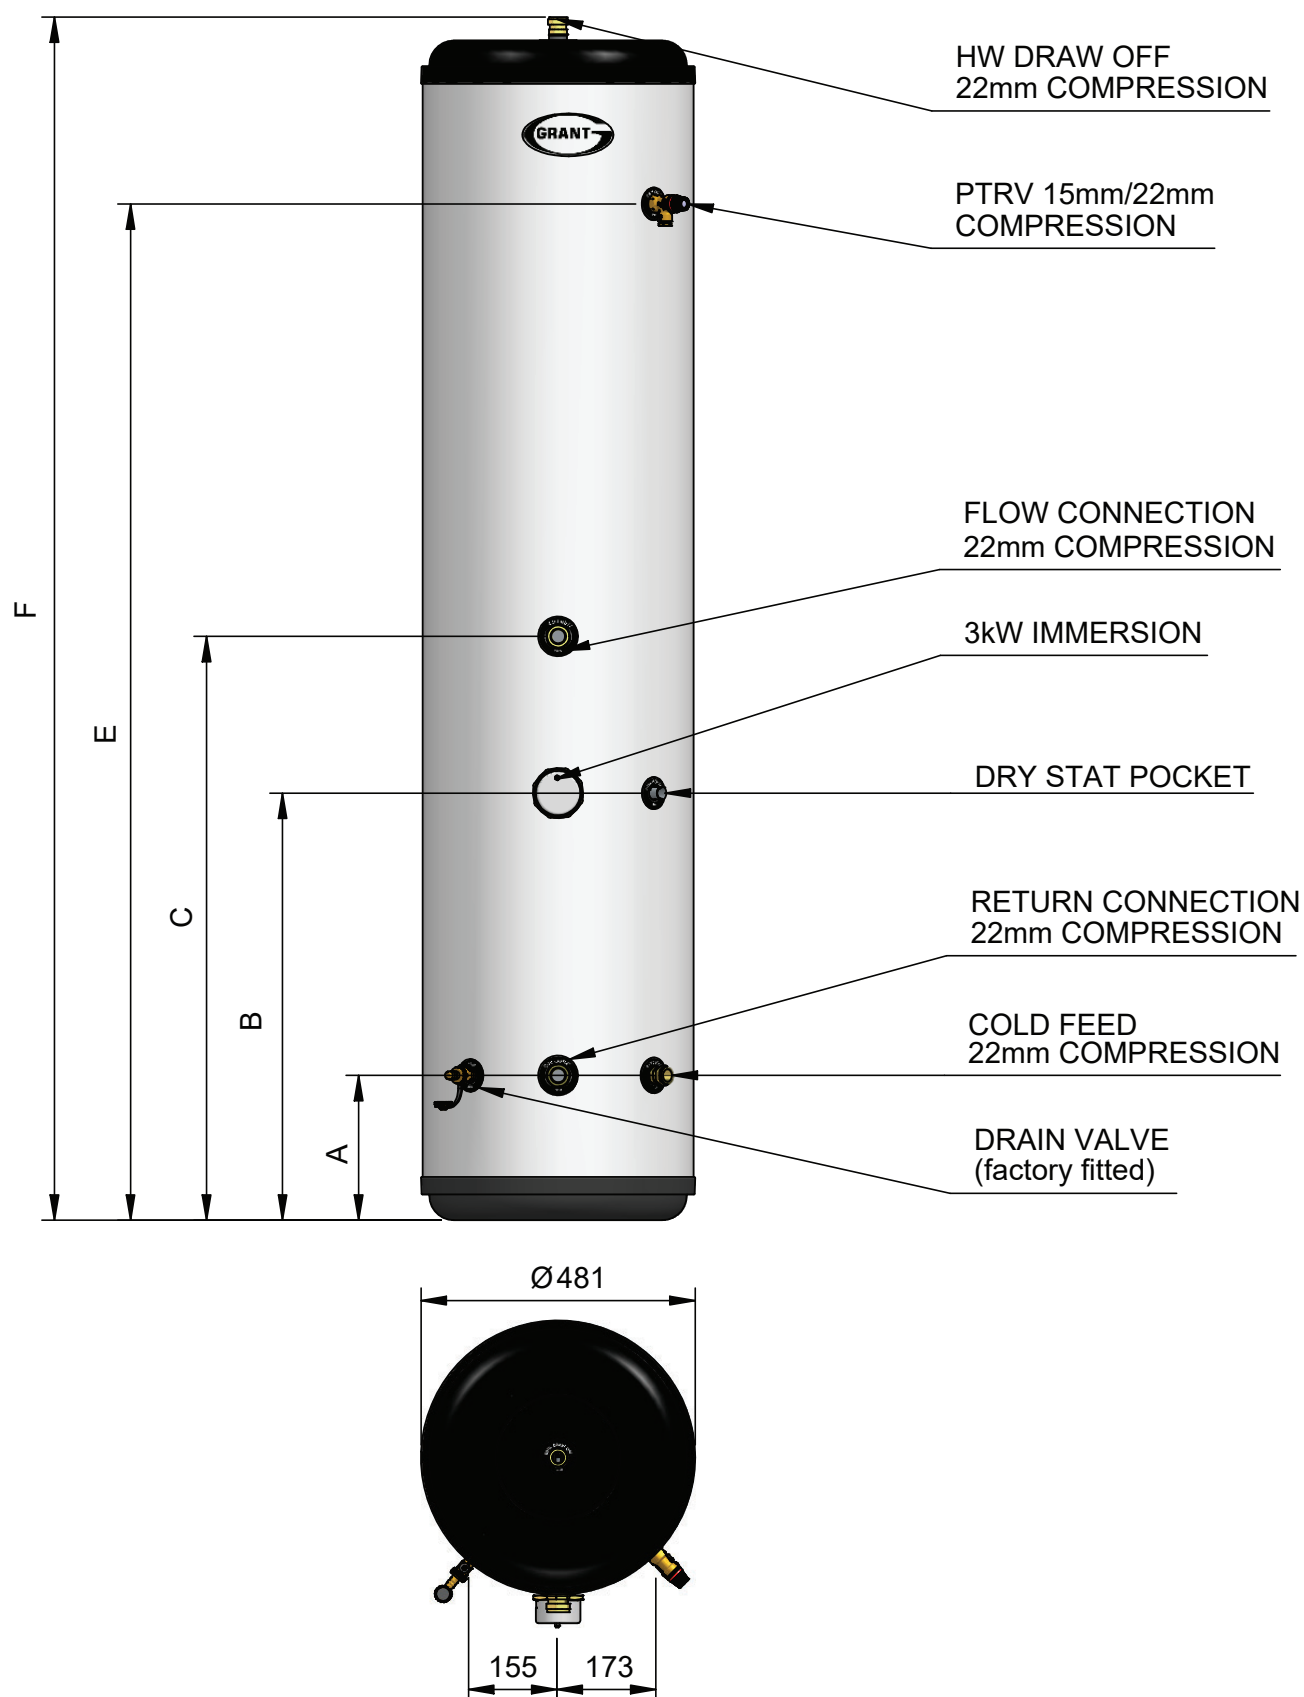


Figure 2-2: Grant Slimline QR single coil Heat Pump cylinder dimensions

Table 2-6: Grant QR single coil Heat Pump cylinder dimensions

Dimensions (mm)	150 litre	180 litre	210 litre
A	254	254	254
B	749	749	749
C	1024	1024	1024
D	-	-	-
E	1240	1511	1783
F	1567	1839	2110

2.4 CONNECTIONS AND CONTROLS

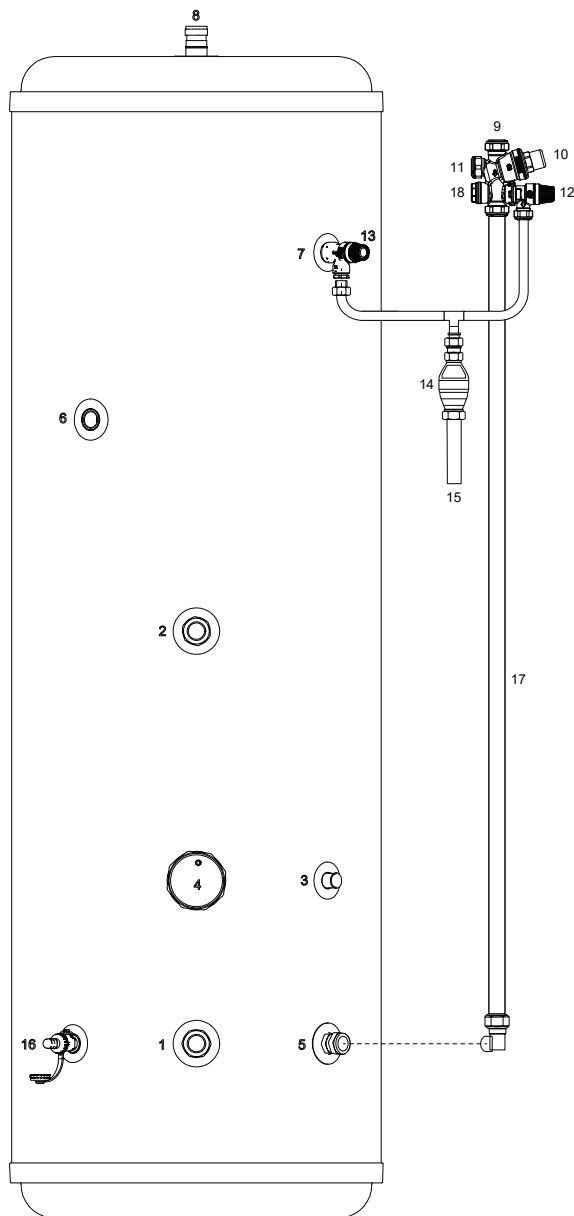


Figure 2-3: Grant QR cylinders

Table 2-7: Grant QR indirect Heat Pump cylinder connections and controls (key to Figures 2-4)

Item	Description	Connection Size	Item	Description	Connection size
1	Heat pump return tapping	22mm compression	10	Pressure reducing valve - 3 bar	-
2	Heat pump flow tapping	22mm compression	11	Balanced cold supply connection	22mm compression
3	Stat pocket	20mm diameter	12*	Expansion relief valve - 6 bar	15mm compression
4	Immersion heater c/w control & limit thermostat (factory fitted)	1¼" BSP	13*	Temperature & Pressure relief valve - 90°C / 7 bar	15mm compression (22/28mm compression - 300L only)
5	Cold water inlet	22mm compression	14	Tundish	15/22mm compression (22/28mm compression - 300L only)
6	Secondary return**	22mm compression	15	Discharge pipe (not supplied with cylinder)	-
7	T&P valve connection	½" BSPF (¾" BSPF - 300L only)	16	Drain cock (supplied fitted to cylinder)	½" BSPF
8	HW outlet	22mm compression	17	Mains water supply pipe (supplied fitted to cylinder)	-
9	CW supply to inlet manifold	22mm compression	18	Expansion vessel connection	¾" BSPF

* Pipework between items 12 and 13 NOT supplied with cylinder.

** For 300L cylinders only

2.5 OPTIONAL QUICK RECOVERY CYLINDER PLINTH DIMENSIONS

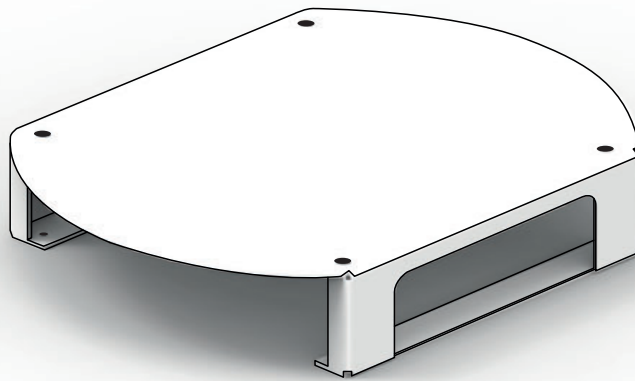


Figure 2-4: Optional quick recovery cylinder plinth (product code: MBK-24)

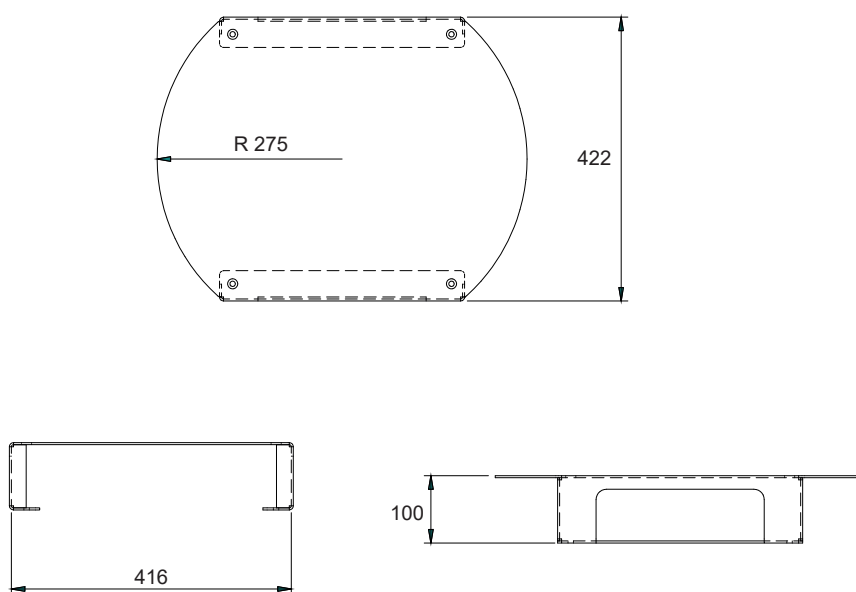


Figure 2-5: Optional quick recovery cylinder plinth dimensions

2.5.1 OPTIONAL QUICK RECOVERY CYLINDER STAND

Grant offer an optional stand for cylinders when installing an internal volumiser. Refer to figure 2.6 for dimensions and to section 1.13 for product code.


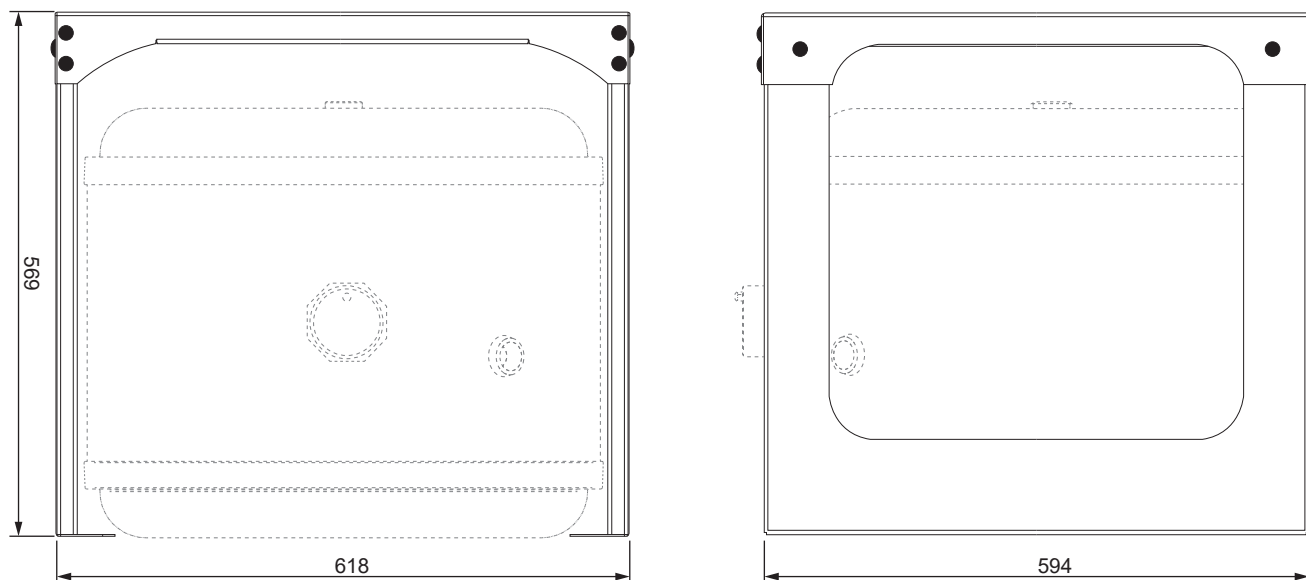



Figure 2-6: Front view dimensions - QR Cylinder stand for 50L internal volumiser, code 570CP

2.6 R290 HEAT PUMP INSTALLATION SCHEMATIC
2.6.1 STANDARD CYLINDER WITH 2-PORT VALVES

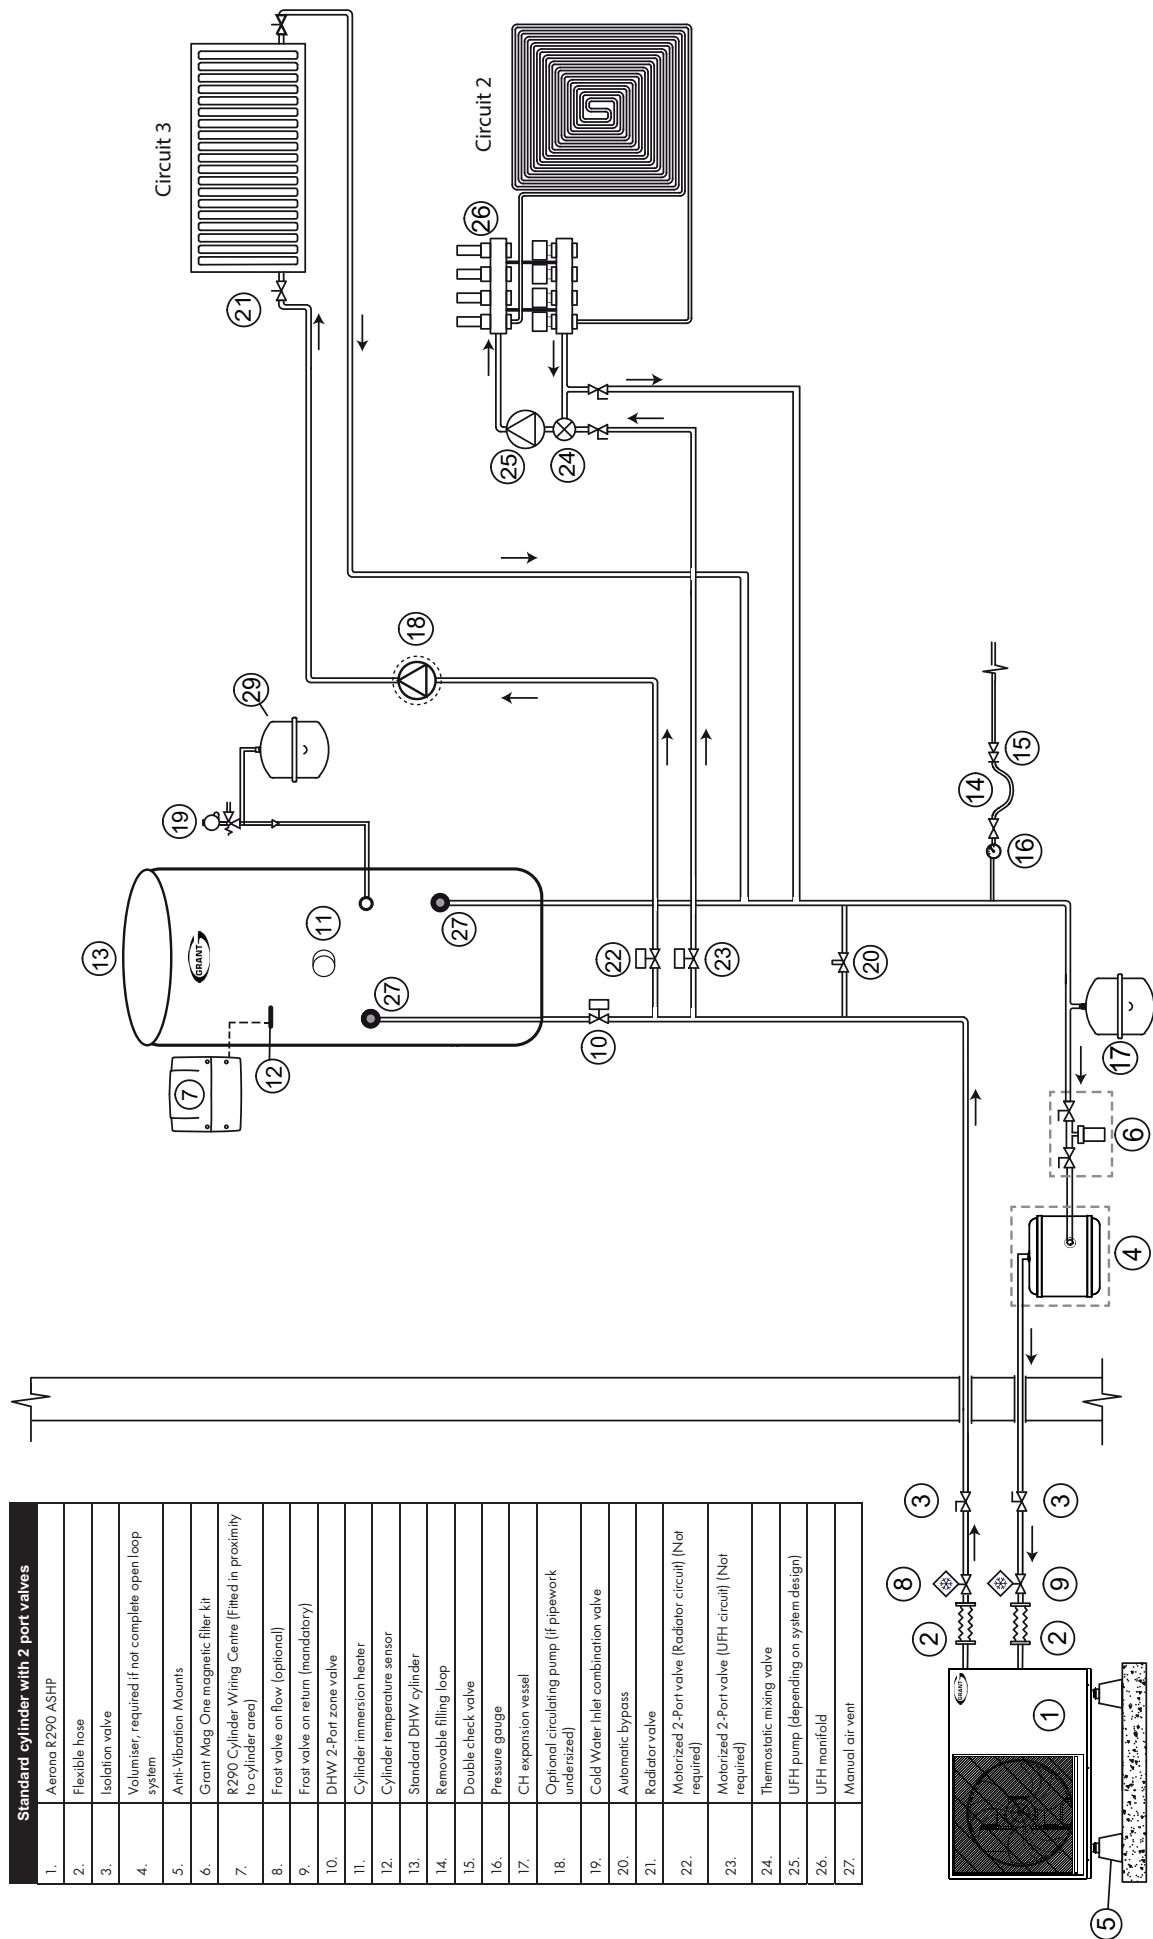

2.6.2 STANDARD CYLINDER WITH 3-PORT VALVE

Standard cylinder with 3 port valve	
1.	Aerona R290 ASHP
2.	Flexible hose
3.	Isolation valve
4.	Volumiser, required if not complete open loop system
5.	Anti-Vibration Mounts
6.	Grant Mag One magnetic filler kit
7.	R290 Cylinder Wiring Centre (Fitted in proximity to cylinder area)
8.	Frost valve on flow (optional)
9.	Frost valve on return (mandatory)
10.	3-Port valve (Powered or spring loaded)
11.	Cylinder immersion heater
12.	Cylinder temperature sensor
13.	Pre-Plumbed DHW cylinder
14.	Removable filling loop
15.	Double check valve
16.	Pressure gauge
17.	CH expansion vessel
18.	Optional circulating pump (if pipework undersized)
19.	Cold Water Inlet combination valve
20.	Automatic bypass (Not required)
21.	Radiator valve
22.	Thermostatic mixing valve
23.	UFH pump (Optional depending on system design)
24.	UFH manifold
25.	Air vent
26.	DHW Expansion vessel

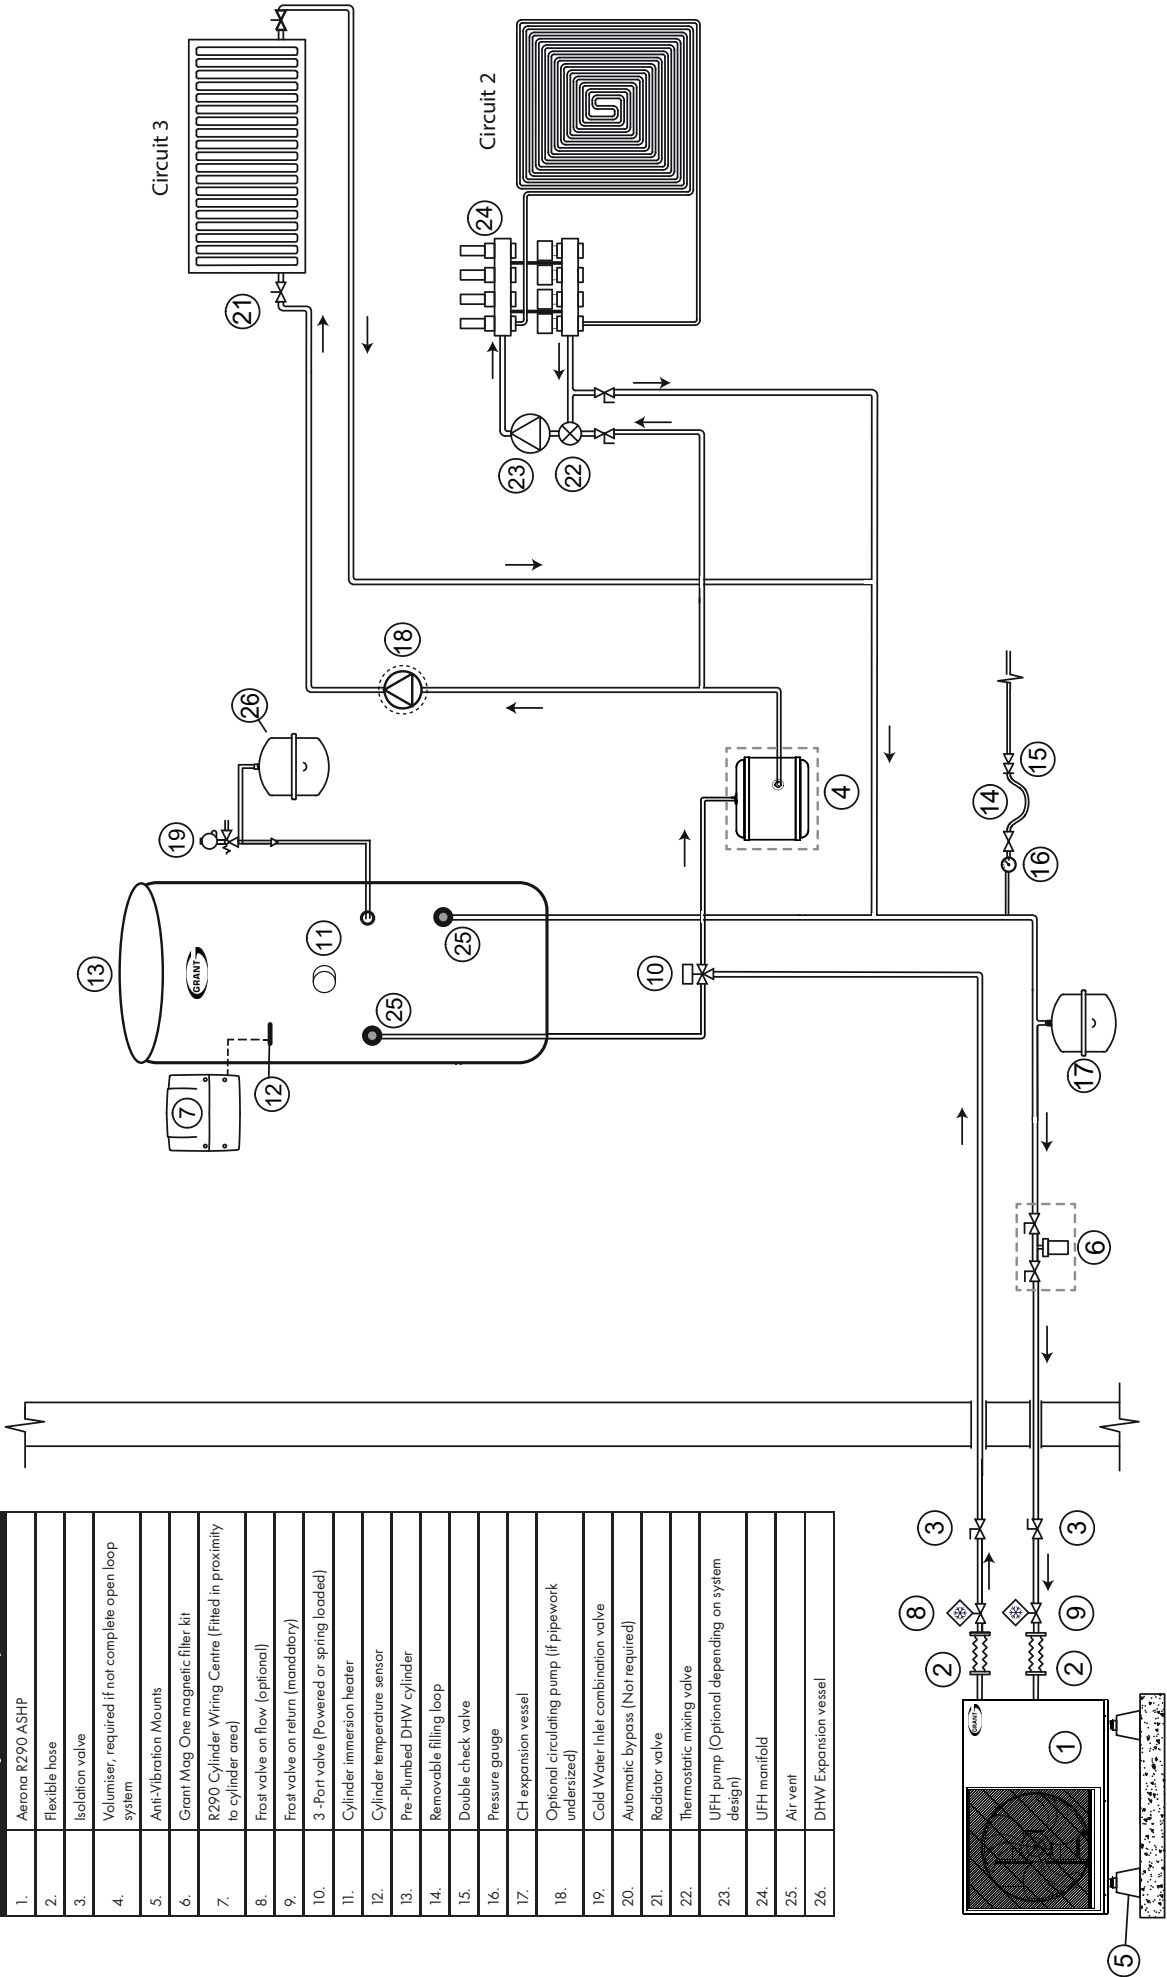

3 PRIMARY CIRCUIT INSTALLATION

3.1 GRANT QR INDIRECT HEAT PUMP CYLINDERS

Grant QR indirect Heat Pump cylinders are specifically designed for connection to most fully pumped Air Source Heat Pump systems (such as the Grant Aeron Heat Pump ranges) - either unvented or vented hot water systems- having a maximum working pressure of 3.5 bar and a maximum working temperature of 90°C.

If you are in any doubt over the suitability of an Air Source Heat Pump for use with the cylinder, consult the heat pump manufacturer.

! WARNING !

Solid fuel or wood burning boilers and gravity circulation systems must not be used on the primary circuit of an unvented hot water system.

3.2 PRIMARY CONNECTIONS

1. The primary flow and return connections from the heat pump should be made to the flow and return connections of the cylinder. Refer to Figures 2-1 to 2-3, as appropriate.

The 2-Port motorised valve (supplied) may need to be fitted into the primary flow to the indirect coil. Refer to Section 3.3 for further information.

For all Grant QR cylinders:

- The primary flow and return fittings are 22mm compression.
 - The valve has 22mm compression connections.
2. Locate the dual thermostat probes in the stainless steel stat pocket (refer to Figure 2-3, for location) and secure using the retaining screws on the thermostat housing.
 3. Any automatic or manual air vent fitted to vent air from the upper coil should be installed on the primary flow pipe to the coil.

3.3 THE 2-PORT VALVE

The use of the 2-port motorised valve supplied with the cylinder depends on the type of heat source used with the indirect coil. Refer to Sections 3.3.1 and 3.3.2, as appropriate.

3.3.1 AIR SOURCE HEAT PUMP

If an Air Source Heat Pump is being connected to the indirect coil of the cylinder and the cylinder is being connected to an "S-Plan" type system, then the 2-port motorised valve (supplied) MUST be fitted into the primary flow to the indirect coil in order to prevent the temperature of the cylinder contents being lowered by a space heating demand.

Refer to item 2 in Figure 3-1. The 2-port valve should be wired in accordance with either Figure 5-3 or Figure 5-4 for a Grant Aeron Heat Pump (depending on the controller) to comply with current legislation. For other makes of heat pump please check with the heat pump manufacturer for connection details.

If an Air Source Heat Pump is being connected to the indirect coil of the cylinder and the cylinder is being connected to a "W-Plan" type system using a 3-port diverter valve (such as that supplied by Grant - Product code: HPID120), then the 2-port motorised valve (supplied) does not need to be fitted into the primary flow to the indirect coil.

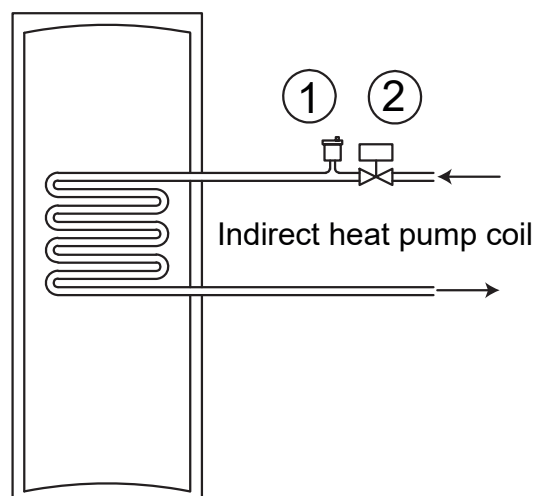


Figure 3-1: Primary circuit connections

Table 3-1: Key to Figure 3-1

Item	Description
1	Automatic Air Vent
2	Motorised 2-port valve

3.3.2 BOILER OR OTHER HIGH TEMPERATURE HEAT SOURCE

If a boiler or other high temperature heat source is being connected to the indirect coil of the cylinder, the 2-port motorised valve (supplied) MUST be fitted into the primary flow to the indirect coil of the cylinder, irrespective of system layout (eg S-Plan, Y-Plan, etc...). This must be done to comply with Building Regulations Approved Document G3.

Please check with the appliance manufacturer for connection details.

3.4 HARD WATER AREAS

If the cylinder is to be used with a boiler, in a hard water area, we recommend that the primary flow temperature be limited to 75°C. This will help reduce the migration of suspended solids in the water and help prevent the build up of lime scale.

4 SECONDARY CIRCUIT INSTALLATION

4.1 GENERAL

Grant QR indirect Heat Pump cylinders are supplied with the safety devices and components loose in a kit, with the exception of the Temperature & Pressure (T&P) relief valve which is factory-fitted. These safety devices and components **MUST** be fitted to the cylinder as detailed in the following Sections 4.2 to 4.13. For a list of these safety devices and components refer to Table 2-4.

For commissioning and maintenance purposes, it is essential to fit a service valve (not supplied) in the cold water supply pipe, immediately before the inlet manifold.

The ½" drain cock is factory fitted in the cold feed to the cylinder to provide a means of draining the unit. Refer to Figures 2-3 for a suitable drain cock position that will enable most of the cylinder to be drained off when required.

4.2 COLD WATER INLET MANIFOLD

This manifold contains a pressure reducing valve, a check valve and expansion relief valve with a stainless steel seat.

The pressure reducing valve is factory set to 3 bar. The set pressure is shown on top of the valve. The maximum inlet pressure to this valve is 12 bar.

A balanced cold water connection is provided on the inlet manifold. Refer to Figure 4-1. This should only be used to provide balanced cold supplies to shower valves and mixer taps. If the balanced cold water outlet is not required, blank off this port.

4.3 INSTALLATION

1. Cold water supply pipe to be 22mm nominal size.
2. Flush supply pipework before connection to remove all flux and debris prior to fitting the inlet controls.
Failure to do this may result in irreparable damage to the controls and will invalidate the warranty.
3. Once the pipework is flushed connect the cold supply to the Inlet manifold.
The manifold can be installed in any position as long as it is installed in the correct flow direction. Refer to the arrows on the side of the body.
Make sure that the head of the expansion relief valve is offset from the cylinder for ease of access.

4. The expansion relief valve should be either horizontal or upright - if fitted inverted, debris may be deposited on the seat and cause fouling of the seat when the valve operates. Check direction of flow arrows.
5. If the installation requires one, a pressure gauge should be sourced and fitted on the cold water supply to the cylinder, between the inlet manifold and the cold water inlet tapping on the cylinder.
6. Connect the expansion vessel directly to the ¾" BSPF connection in the inlet valve manifold body, after removing the black plastic plug. See Figure 4-1 and Section 4.4.
7. The expansion relief drain pipework must be connected to a safe visible discharge point via the tundish (supplied in the unvented hot water safety kit) and the pipework must have a continuous fall.
8. Connect the expansion relief valve outlet into the discharge pipe from the temperature and pressure Relief valve using a 15mm copper pipe and tee piece (not supplied). Fit the tundish below this tee piece using a short length of copper pipe. Refer to Sections 4.9 to 4.13 for further information on the Tundish and Discharge pipe.
9. The pressure reducing valve has two outlets, the second one is for a balanced cold water supply, to a shower or a bidet (over rim type only, ascending spray type requires type AA, AB or AD air gap).
Major shower manufacturers advise fitting a mini expansion vessel in the balanced cold supply to accommodate thermal expansion and prevent tightening of shower controls.
If the dwelling has a shower mixing valve (manual or thermostatic) or a Bidet (over rim type) use the cold water supply from the balanced cold water connection on the inlet manifold for these outlets.
Do not use the balanced cold connection to supply bath taps as this can reduce the flow of water available to the cylinder.
If the balanced cold water outlet is not required, blank off the connection.
10. The Service Log at the back of these instructions should be completed after commissioning of the system.
11. The cylinder must be registered with Grant within 30 days of installation. Refer to Section 13 for further details on the Cylinder guarantee.

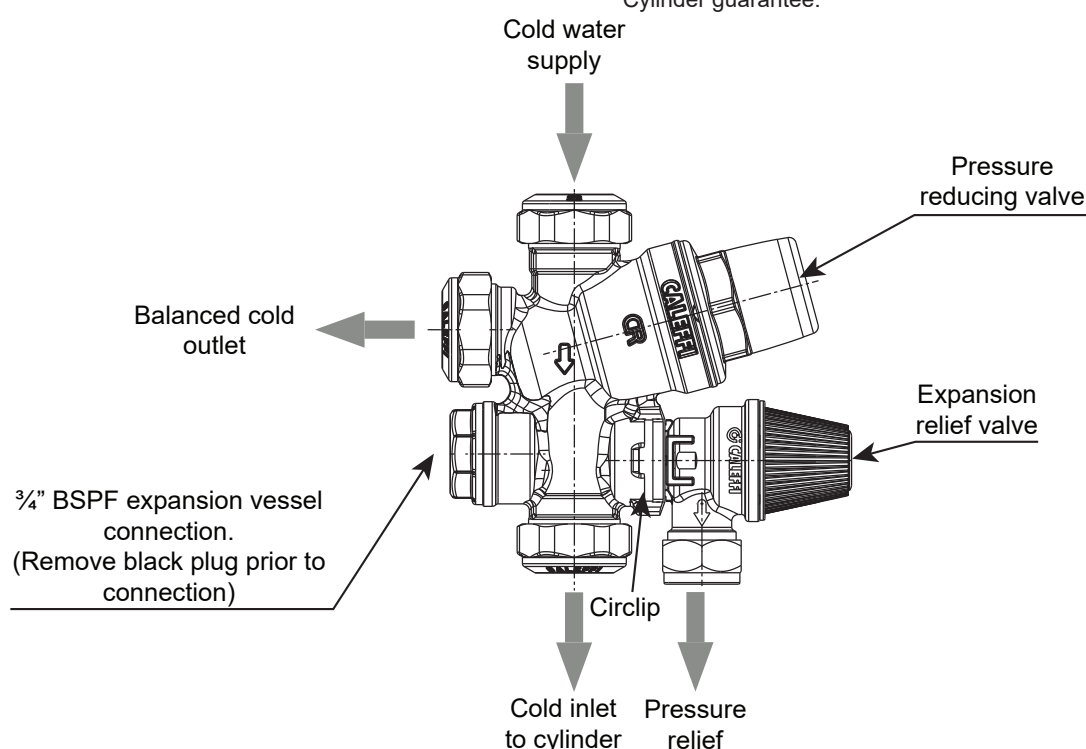


Figure 4-1: Cold water inlet manifold (orientation as fitted on a Grant QR cylinder)

4.4 EXPANSION VESSEL

A suitable expansion vessel with a pre-charge pressure of 3bar is supplied for fitting to all cylinders.

This expansion vessel must be connected into the cold water supply, between the expansion relief valve (in the inlet manifold) and the cold water inlet to the cylinder. Refer to Figure 4-1.

The preferred method of connection is to hard pipe the expansion vessel directly to the $\frac{3}{4}$ " BSPF connection in the inlet valve manifold body using 22mm diameter pipe. Refer to Figure 4-1.

To do this, with the cylinder in its final position and with all primary circuit connections to the cylinder made:

1. Remove the black plastic plug from the inlet manifold body (refer to Figure 4-1).
2. Screw the $\frac{3}{4}$ " BSPM x 22mm compression adapter (supplied) into the $\frac{3}{4}$ " BSPF connection in the inlet manifold body.
3. Mount the expansion vessel in a suitable position on an adjacent wall to the cylinder using the wall brackets on the vessel.

! NOTE !

The expansion vessel must be positioned with the connection point at the bottom.

No valve should be fitted between the expansion vessel and the cylinder.

4. Using 22mm diameter pipe and the 22mm compression nut and olive supplied with the expansion vessel, connect the expansion vessel to the inlet manifold.

The air charge pressure in the expansion vessel must be regularly checked (e.g. at every service) and topped up as necessary. The correct air charge pressure is 3.0bar.

Refer to Sections 7.1 and 7.4 for further details.

4.5 TEMPERATURE AND PRESSURE RELIEF VALVE

The temperature and pressure relief valve (T&P Valve) is supplied factory fitted to the cylinder. The T&P valve must not be removed from the cylinder or tampered with in any way. The valve is pre-set to lift at 7bar or 90°C and any attempt to adjust it will invalidate the guarantee.

4.6 HOT WATER SUPPLY

Connect the hot water supply pipe to the top outlet of the cylinder. Refer to Figures 2-1 or 2-2, as appropriate.

4.7 PREVENTION OF SCALDING

Building Regulations Approved Document G (Part G3) requires that the hot water temperature supplied to a bath should be limited to a maximum of 48°C by using an in-line blending valve (not supplied with the cylinder) with a maximum temperature stop.

The length of the supply pipe between the blending valve and the bath hot water outlet should be kept to a minimum to prevent the colonisation of waterborne pathogens (e.g. legionella). Refer to Approved Document G for further details.

4.8 SECONDARY RETURN

Grant QR indirect Heat Pump cylinders with a storage volume of 300 litres are fitted with a secondary return connection. If a secondary return circuit is required it should be connected to the cylinder as shown in Figure 4-2.

! NOTE !

If a secondary circulation circuit is installed then a larger expansion vessel may be required to handle the increase in volume.

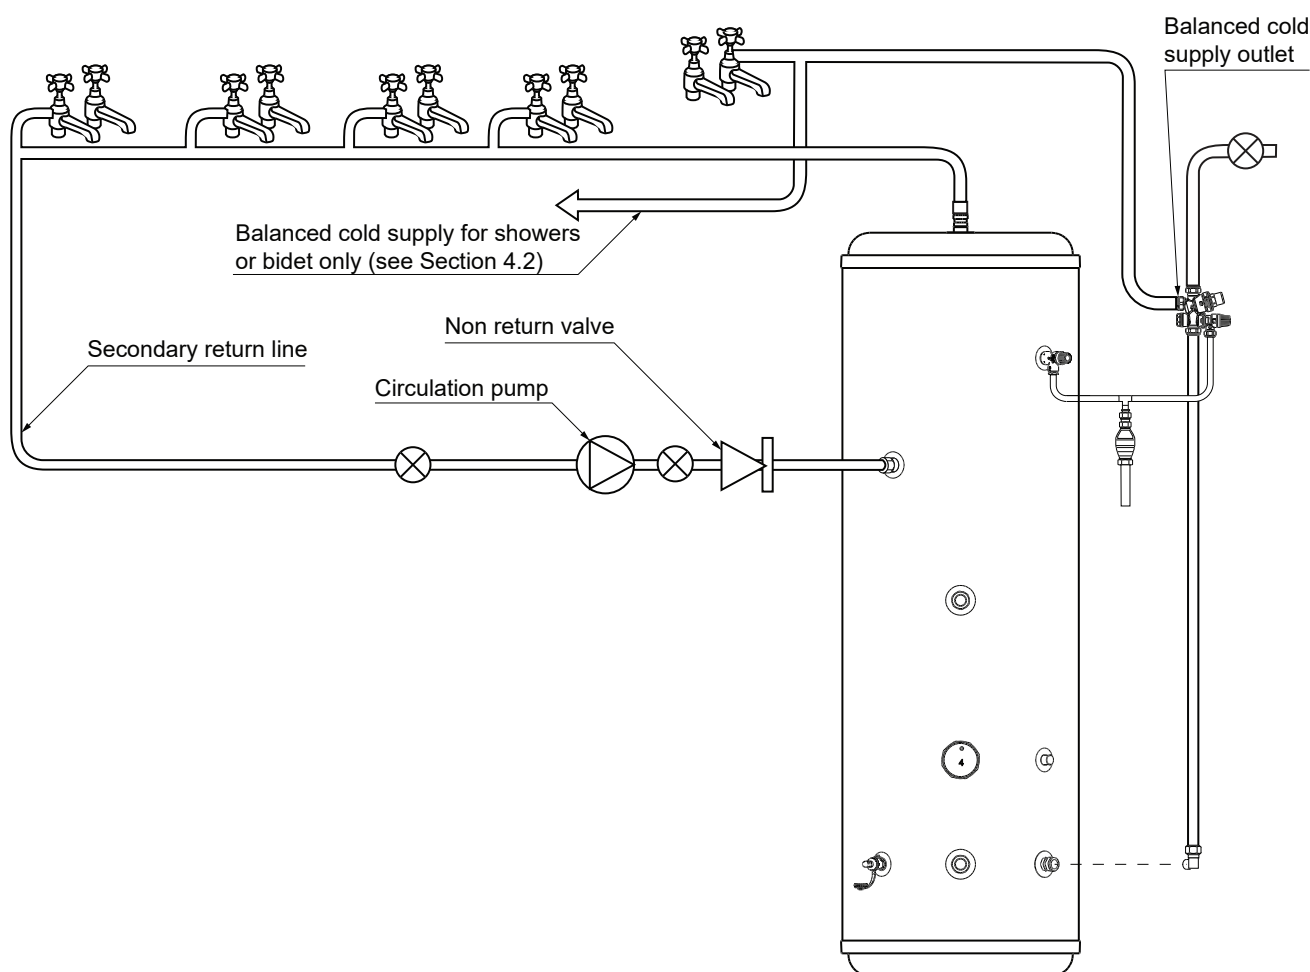


Figure 4-2: Secondary return circuit

4.9 TUNDISH

A suitable tundish is supplied loose with the cylinder for fitting in the common discharge pipe from the T&P and Pressure relief valves.

The tundish should be vertical, located in the same space as the unvented hot water cylinder and be fitted as close to, and lower than, the T&P valve with no more than 600mm of pipe (D1) between the valve outlet and the tundish. Refer to figure 4-3.

! WARNING !

The tundish must NOT be positioned above or in close proximity of any electrical current carrying devices or wiring.

A discharge pipe must be fitted to the outlet of the tundish. This must conform to the requirements as given in Sections 4.10 to 4.13 of these Installation and User Instructions.

4.10 DISCHARGE PIPE

1. The discharge pipe (D2) from the tundish should terminate in a safe place where there is no risk to persons in the vicinity of the discharge.

- a) It should be made of metal or other material that has been demonstrated to be capable of withstanding temperatures of the water discharged.
- b) Be at least one pipe size larger than the normal outlet size of the safety device unless its total equivalent hydraulic resistance exceeds that of a straight pipe 9m long, i.e. for discharge pipes between 9m and 18m long the equivalent resistance length should be at least two sizes larger than the normal outlet size of the safety device, between 18m and 27m at least three sizes larger and so on.

Bends must be taken into account in calculating the flow resistance. Refer to Sections 4.11, 4.12 and 4.13.

- c) Have a vertical section of pipe at least 300 mm long, below the tundish before any elbows or bends in the pipe work.
 - d) Be installed with a continuous fall of 1:200 (0.286°).
 - e) Have discharges visible at both the tundish and the final point of discharge but where this is not possible or practically difficult there should be clear visibility at one or other of these locations.
2. Examples of acceptable discharge arrangements are:
 - a) ideally below a fixed grating and above the water seal in a trapped gully.
 - b) downward discharges at a low level; i.e. up to 100mm above external surfaces such as car parks, hard standings, grassed areas etc. are acceptable providing that where children may play or otherwise come in to contact with discharges, a wire cage or similar guard is positioned to prevent contact, whilst maintaining visibility.
 - c) discharges at high level; e.g. into a metal hopper and metal down pipe with the end of the discharge pipe clearly visible (tundish visible or not) or onto a roof capable of withstanding high temperature discharges of water and 3m from any plastics guttering systems that would collect such discharges (tundish visible).
 3. Where a single pipe serves a number of discharges, such as in blocks of flats, the number served should be limited to not more than 6 systems so that any installation can be traced reasonably easily.

The single common discharge pipe should be at least one pipe size larger than the largest individual discharge pipe to be connected.

If unvented hot water storage systems are installed where discharges from safety devices may not be apparent i.e. in dwellings occupied by blind, infirm or disabled people, consideration should be given to the installation of an electronically operated device to warn when a discharge takes place.

! NOTE !

The discharge will consist of scalding water and steam. Asphalt, roofing felt and non-metallic rainwater goods may be damaged by such discharges.

4.11 DISCHARGE PIPE SIZING

Refer to Table 4-1 (discharge pipe sizing).

Table 4-1: Discharge pipe sizing

Valve outlet size Diameter (inches)	Minimum size of discharge pipe D1 (mm)	Minimum size of discharge pipe D2 from tundish (mm)	Maximum resistance allowed, expressed as a length of straight pipe, i.e. no elbows or bends (m)	Resistance created by each elbow or bend (m)
½	15	22	Up to 9	0.8
		28	Up to 18	1.0
		35	Up to 27	1.4
¾	22	28	Up to 9	1.0
		35	Up to 18	1.4
		42	Up to 27	1.7
1	28	35	Up to 9	1.4
		42	Up to 18	1.7
		54	Up to 27	2.3

! NOTE !

The above table is based on copper tube. Plastic pipes may be of a different bore and resistance.

Sizes and maximum lengths of plastic pipe should be calculated using data for the type of pipe being used.

4.12 WORKED EXAMPLE

The example below is for a 1/2" diameter temperature relief valve with a discharge pipe (D2) having 4 x 22mm elbows and a length of 7 m from the tundish to the point of discharge.

From Table 4-1:

Maximum resistance allowed for a straight length of 22mm copper discharge pipe (D2) from a 1/2" diameter temperature relief valve is 9.0m.

Subtract the resistance for quantity of 4 x 22mm elbows at 0.8m each = 3.2m.

Therefore, the maximum permitted length is 9.0 - 3.2 = 5.8m.

5.8m is less than the actual length of 7m; therefore calculate the next largest size.

Maximum resistance allowed for a straight length of 28mm copper discharge pipe (D2) from a 1/2" diameter temperature relief valve is 18m.

Subtract the resistance for a quantity of 4 x 28mm elbows at 1.0m each = 4m.

Therefore, the maximum permitted length is 18 - 4 = 14m.

As the actual length is 7m, a 28mm diameter copper pipe will be satisfactory in this case.

4.13 DISCHARGE PIPE ARRANGEMENT

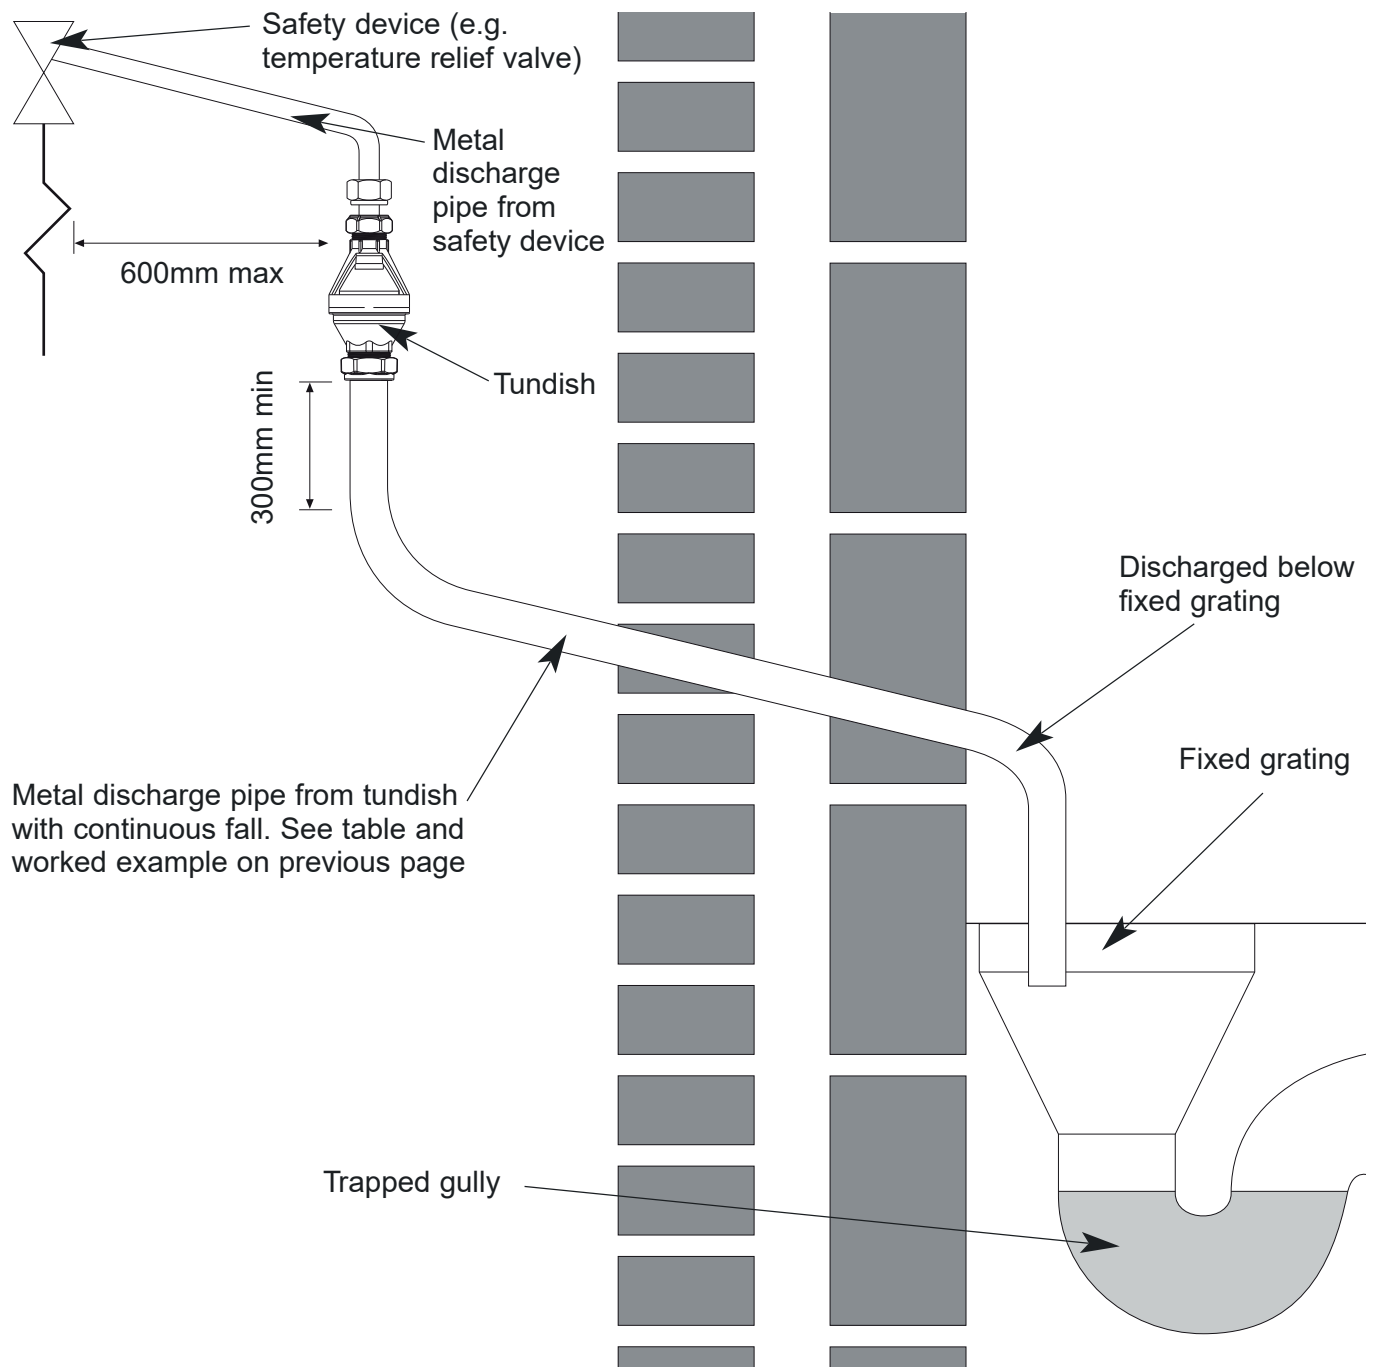


Figure 4-3: Typical discharge pipe arrangement

5 ELECTRICAL

All electrical wiring must be carried out by a competent person and in accordance with the current edition of BS7671 (the I.E.T. Wiring Regulations), including any amendments.

The control equipment supplied must be wired according to these Installation and User Instructions to ensure that the cylinder functions safely.

From an economic and convenience point of view, it is intended that these controls operate in conjunction with other control packages, for example, an "S-plan" type system that incorporates a programmer, etc.

5.1 IMMERSION HEATER

All Grant QR indirect Heat Pump cylinders are supplied factory-fitted with one 3kW immersion heater. This immersion heater conforms to:

- EN 60730-1:2016/A1:2019
- EN IEC 60730-2-9:2019
- EN IEC 60730-2-9:2019/A1:2019
- EN IEC 60730-2-9:2019/A2:2020
- EN 60730-1:2016
- Intertek BEAB Mark:
- EN60335-1:2012, A11, A13, A1, A2, A14, A15
- EN60335-2-73:2003+A1, A2, A11

The control thermostat is pre-set on position "4.5" at a temperature of approximately 61.5°C(±3°C).

Installation and wiring instructions for the immersion heater are supplied with each unit. The wiring connections are also shown in Figure 5-1. Follow the wiring instructions connecting the live, neutral and earth as indicated.

The immersion heater must be permanently connected to the electrical supply through a double-pole isolator. A safety cut-out is also incorporated within the thermostat and is factory set to operate at 83°C(±5°C).

The immersion heater is factory fitted to the cylinder. If the immersion heater needs to be replaced it must be fitted to the cylinder using the gasket provided on the unit. Only use a correctly shaped spanner. Stilsons or pipe grips should not be used. The use of sealing compound is not recommended.

! WARNING !

The immersion heater must NOT be used unless it is fully immersed in water.

Always ensure that the cylinder is full of water BEFORE switching on the electrical supply.

Refer to Figures 2-1 & 2-2 (as appropriate) for the position of the immersion heater.

5.2 IMMERSION HEATER WIRING INSTRUCTIONS

Ensure that the supply voltage corresponds to the voltage rating of the immersion heater as shown on the rating label on the terminal cover.

Each 3kW 230V 50Hz-immersion heater should be wired in accordance with the instructions given in Figure 5-1.

The cable must be routed through the strain relief bush. The cable grip should be secured using only the screws provided.

It is the installer's responsibility to wire the immersion heater and it can be run through a double pole isolator or double-pole switched fused spur with a minimum rating of 13A and a contact separation of at least 3mm.

The installer will need to size the supply cable to the immersion heater depending on the distance the isolator is from the immersion heater.

The installer should use a suitable sized, heat resistant cable for

final connection to the immersion heater. 3183TQ or 3093Y are the most common ones and are both rated to 90°C, and 1.5mm² is suitable for up to 16A. The immersion heater must be earthed.

! WARNING !

Always ensure that the immersion heater cap is not covered.

5.3 IMMERSION HEATER SAFETY CUT-OUT

The immersion heater incorporates an independent non self-resetting over temperature cut-out device to prevent excessive water temperatures.

In normal operation the reset pin is positioned to the right-hand side of the control knob and is indicated by a triangle (with the word 'safety' above) will be approximately 2-3mm below the upper surface of the thermostat cap. Refer to Figure 5-2.

! WARNING !

This immersion heater must be earthed.

! WARNING !

The manual reset high limit thermostat must not under any circumstances be by-passed. This is pre-set to 70°C (±5°C) and to prevent nuisance tripping, the control thermostat should always be left in the 4.5 position. (For temperature of approximately 61.5°C(±3°C). Refer to Figure 5.2

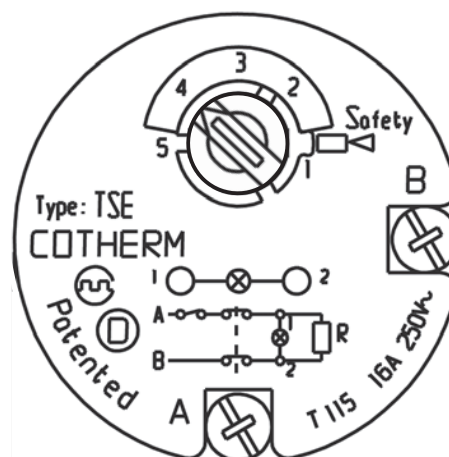


Figure 5-1: TSE single pole thermostat plan view details

Should the over temperature cut-out operate, the reset pin will be pushed upwards to become level with or slightly above the cover.

Wait until the temperature has fallen sufficiently. Then Investigate and identify the cause of the cut-out operation and rectify the fault.

Then manually reset the cut-out by pressing in the reset pin to its normal operating position using hand pressure only with a suitably sized implement.

! WARNING !

Before removing the immersion heater covers to either reset the safety cut-out or check/alter the thermostat setting, ensure that the electrical supply is isolated.

Ensure the cover to the immersion heater cover is replaced correctly and the retaining nut is fitted. Finally switch the mains electricity supply back on.

5.4 DUAL THERMOSTAT

A dual thermostat (a standard combined control and high limit thermostat) is supplied separately with the cylinder.

The Dual Thermostat probes are to be fitted into the sensor pocket in the cylinder (refer to items 3 in Figure 2-3, for position) to control the operation of a boiler.

The cylinder control thermostat has an adjustment range between 25°C and 65°C. It is recommended that it is set between 25°C and 55°C for Grant Aeron Heat Pump installations.

The high limit (overheat) thermostat will automatically operate at 90°C.

For use with a Grant heat pump, use the water temperature sensor supplied with the wiring centre, as per Figure 5.7.2

5.5 2-PORT VALVES

To comply with the regulations governing the installation of indirect unvented hot water cylinders, a 2-port motorised valve (supplied) may need to be fitted to the primary flow to the indirect coil of the cylinder.

If your cylinder is being installed as part of an ASHP installation, refer to Section 3.3.1 for further information.

If your cylinder is being installed as part of a boiler (or other high-temperature heat source) installation, refer to Section 3.3.2 for further information.

5.6 POWER SUPPLY

MCBs and RCDs are very different devices, providing different protection. An MCB is used to protect the circuit from short-circuits and overloads, whereas an RCD is used usually to protect people from electric shock.

Miniature Circuit Breakers (MCBs)

On a heat pump circuit, the MCB should be sized according to the specific heat pump requirement and have a contact separation on all poles not less than 2mm providing full disconnection. MCBs can have different 'curves', usually B, C or D, which determine how much inrush current the MCB can withstand before tripping out. For the purposes of an inverter-driven heat pump, the inrush current is low, so a B curve MCB can usually be used.

Residual Current Devices (RCDs)

RCDs are available in different 'Types'. (AC, A, F, B) The different type determines which sort of leakage the RCD is designed to detect (AC sinusoidal, AC sinusoidal and pulsating DC, High Frequency AC, Smooth DC). If the wrong RCD is selected for the equipment it is supplying, then either nuisance tripping can occur or the RCD is 'blinded' by the equipment, and fails to function when it should. MCB curves are sometimes also referred to as 'Types', so be aware that a 'Type B' MCB means something completely different to a Type B RCD.

The need for an RCD is not a Grant requirement, it is usually for additional protection as prescribed in BS7671, so it may be possible for the installer/electrician to design out the need for RCD protection.

If RCD protection is needed for Grant heat pumps, a Type F or Type B RCD can be used, along with a suitably rated MCB. If using an additional consumer unit specifically for the heat pump and controls, then the circuit supplying the heat pump consumer unit should be protected by a RCD of the same Type. E.g. If a Type B is protecting the heat pump, then a Type B must also protect the consumer unit from which it is supplied. Refer to the manual for further guidance from the Heat Pump.


Table 5-1: Wiring Centre Terminals

Model	Voltage (V)	Frequency (Hz)	Power cable*	Power cable*	MCB Size (A)	Max Running current (A)
HPR290i40	230	50	Min (mm ²)	Min (mm ²)	25 Type B	21.3
HPR290i65	230	50	4.0*	4.0*	32 Type B	25.8
HPR290i90	230	50	6.0*	6.0*	32 Type B	29.8
HPR290i120	230	50	6.0*	6.0*	40 Type B	37.8
HPR290i160	230	50	10.0*	10.0*	45 Type B	42.3

* Indicative only, Final cable size to be determined by installer based on Amperage and distance. Power cable should be sized by a qualified electrician in accordance with current wiring regulations.

5.7 SYSTEM WIRING DIAGRAMS

5.7.1 TYPICAL ELECTRICAL LAYOUT EXAMPLE

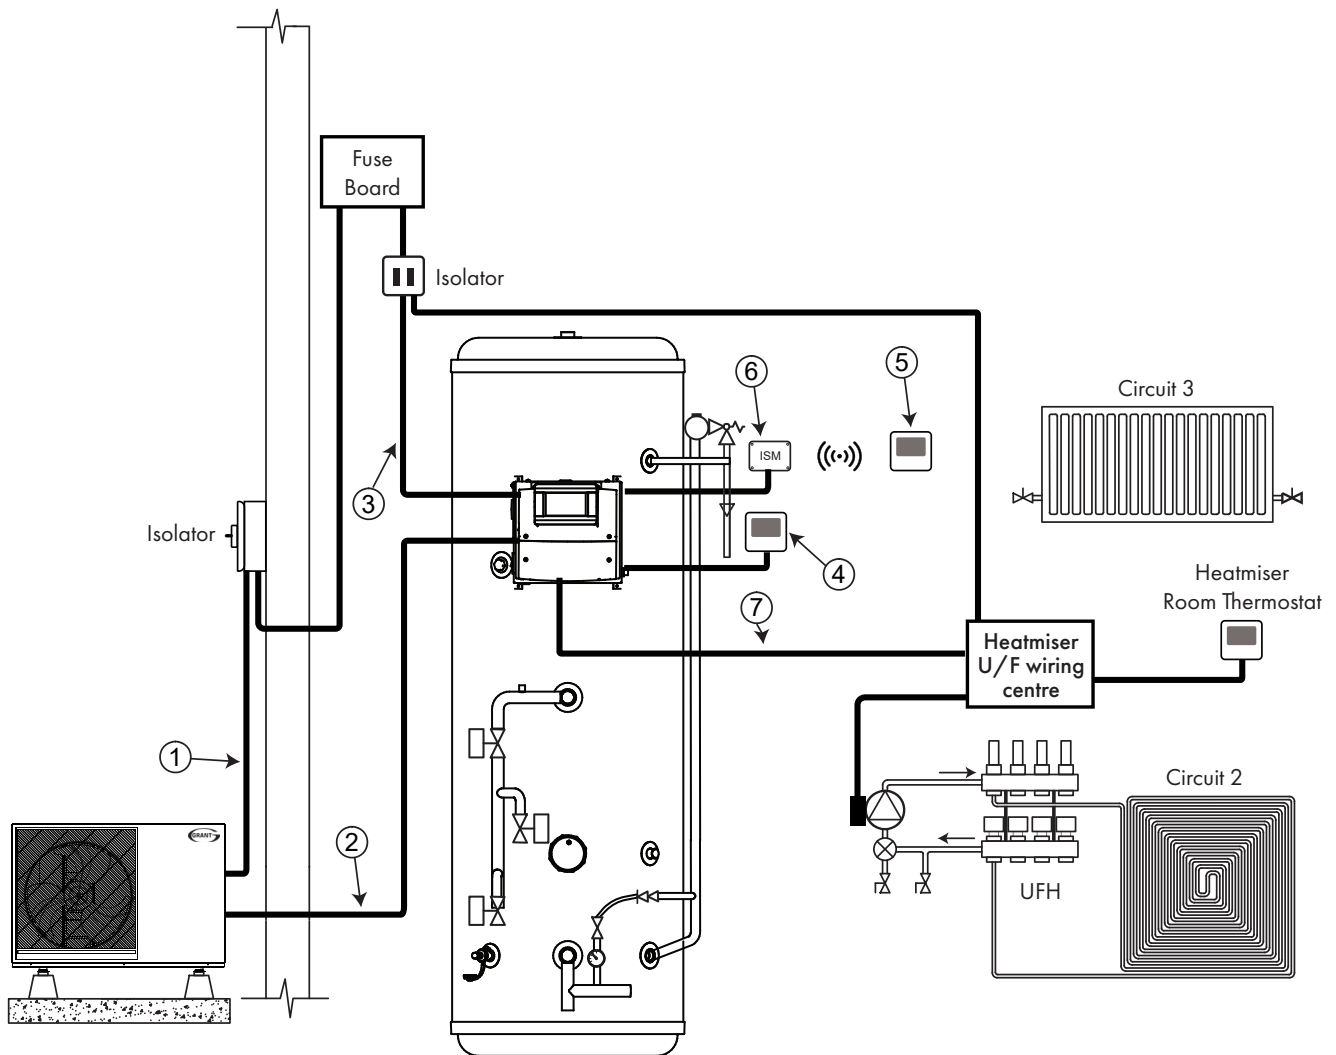

The system diagram is only a concept drawing, not a detailed engineering drawing, and is not intended to describe complete systems, nor any particular system. It is the responsibility of the system designer, not Grant IRL, to determine the necessary components for and configuration of the particular system being designed including any additional equipment and safety devices to ensure compliance with building and safety code requirements.

Figure 5-2: S-plan system connection diagram with Grant HW priority relay and DHW Boost Kit 2


! NOTE !

Some Neutral and Earth connections have been excluded for clarity. Grant Smart Immersion relay to house 2 live connections. Ensure both are isolated prior to opening housing.


! NOTE !

Please, ensure that neutrals are derived from the same supply to prevent spurious MCB/RCD trips.


5.7.2 PREPLUMBED, AWAVE & STANDARD CYLINDER 2-PORT

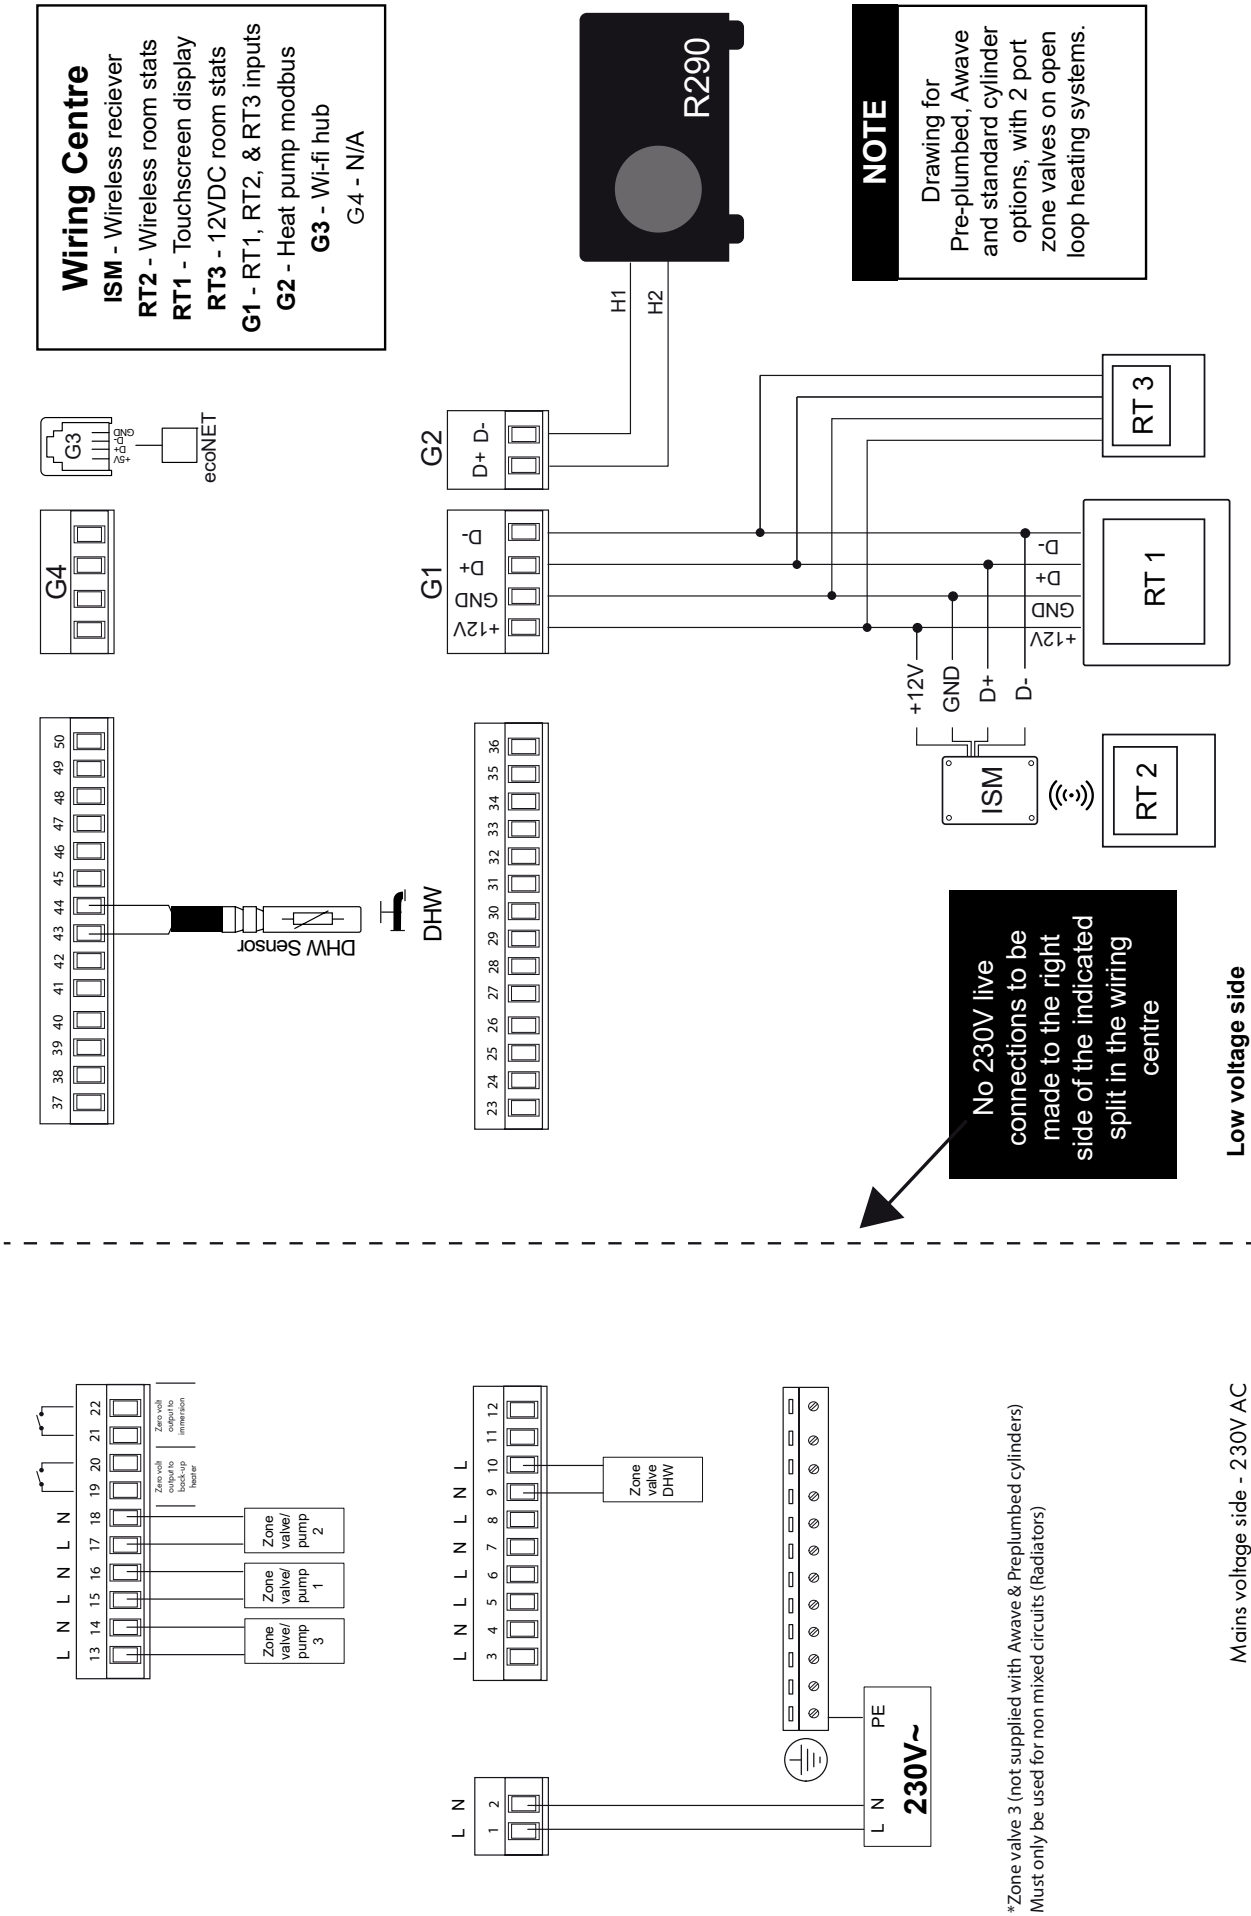


5.7.3 STANDARD CYLINDER SPRING 3-PORT

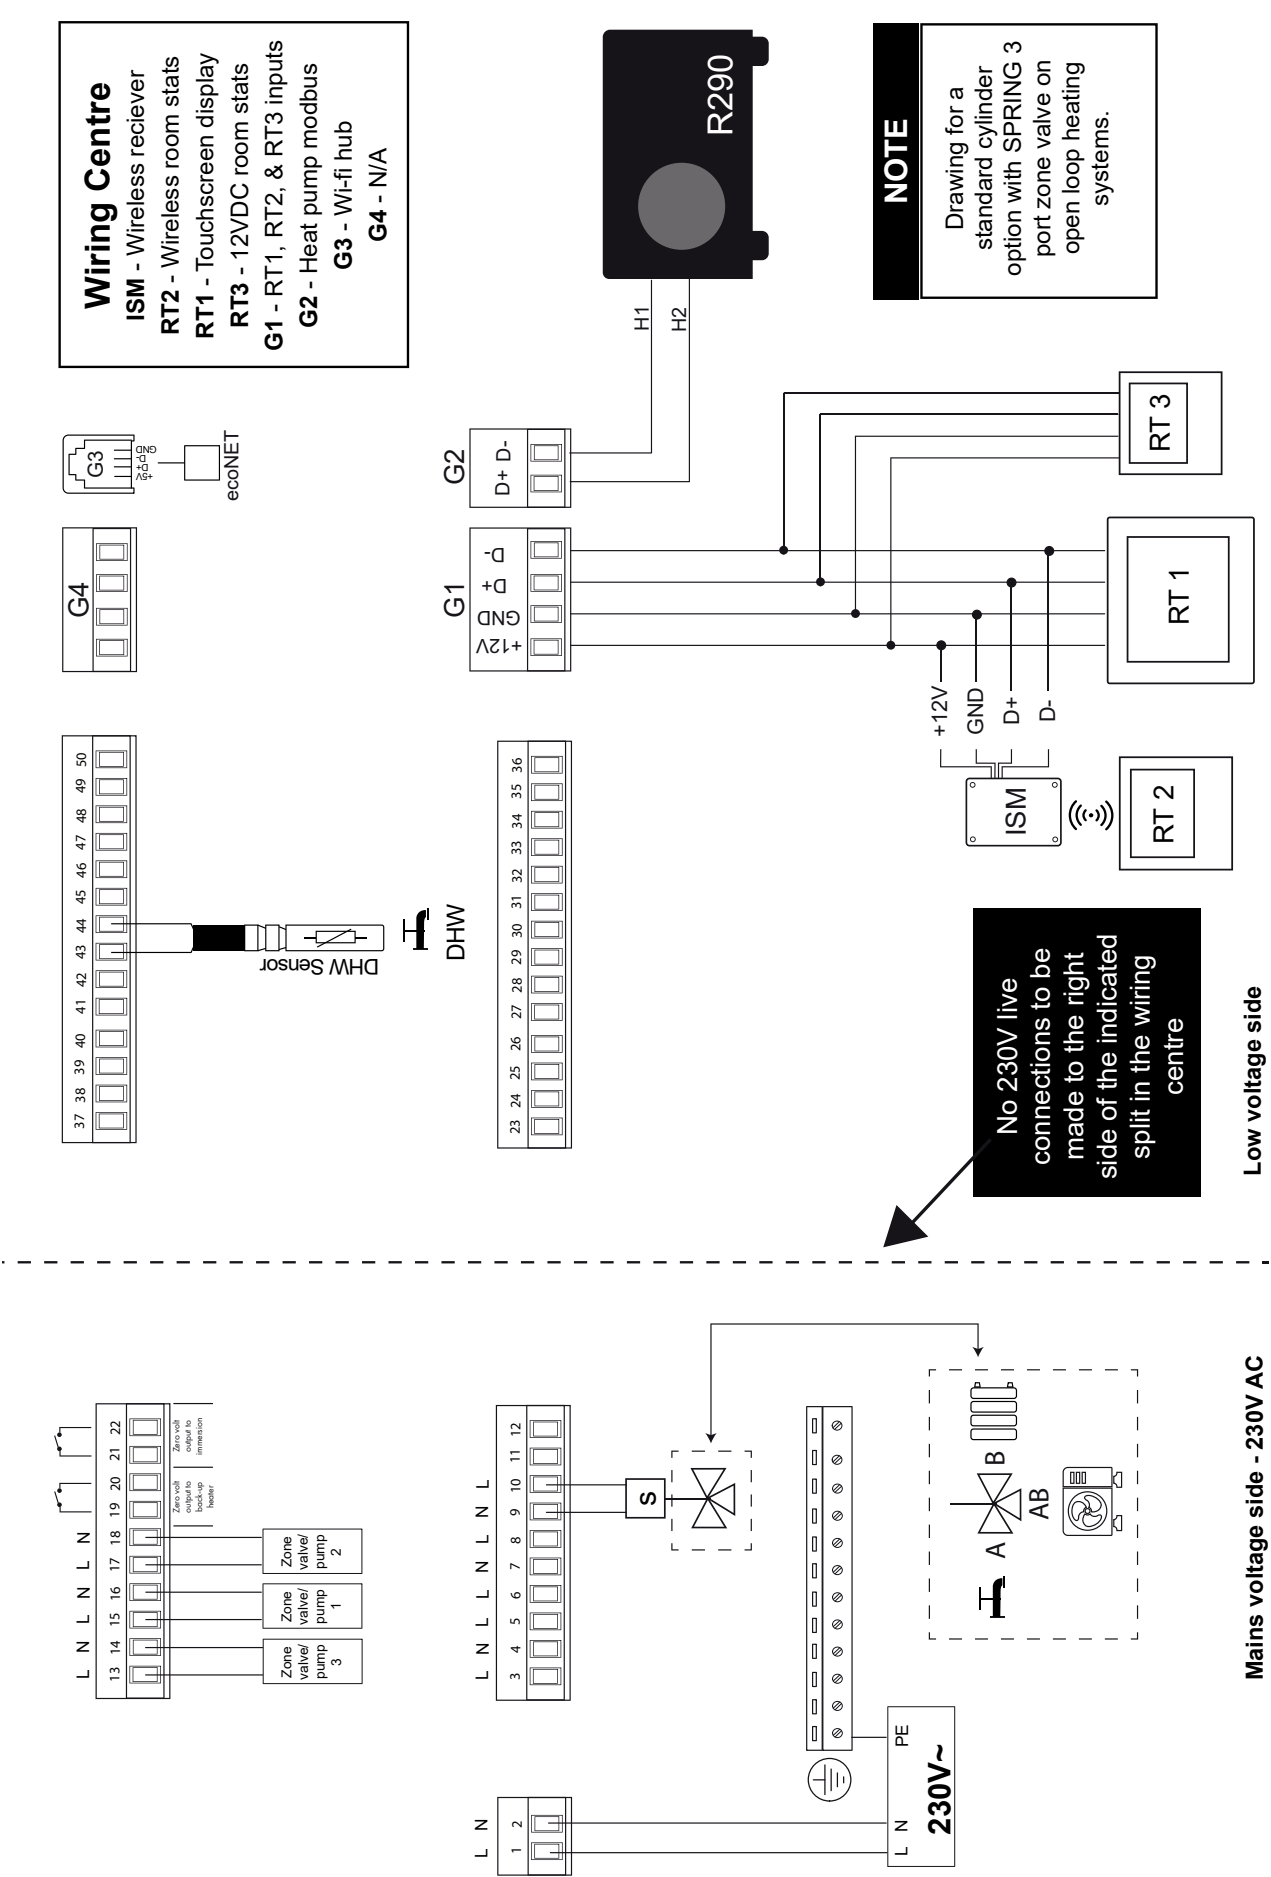

5.7.4 STANDARD CYLINDER DRIVEN 3-PORT

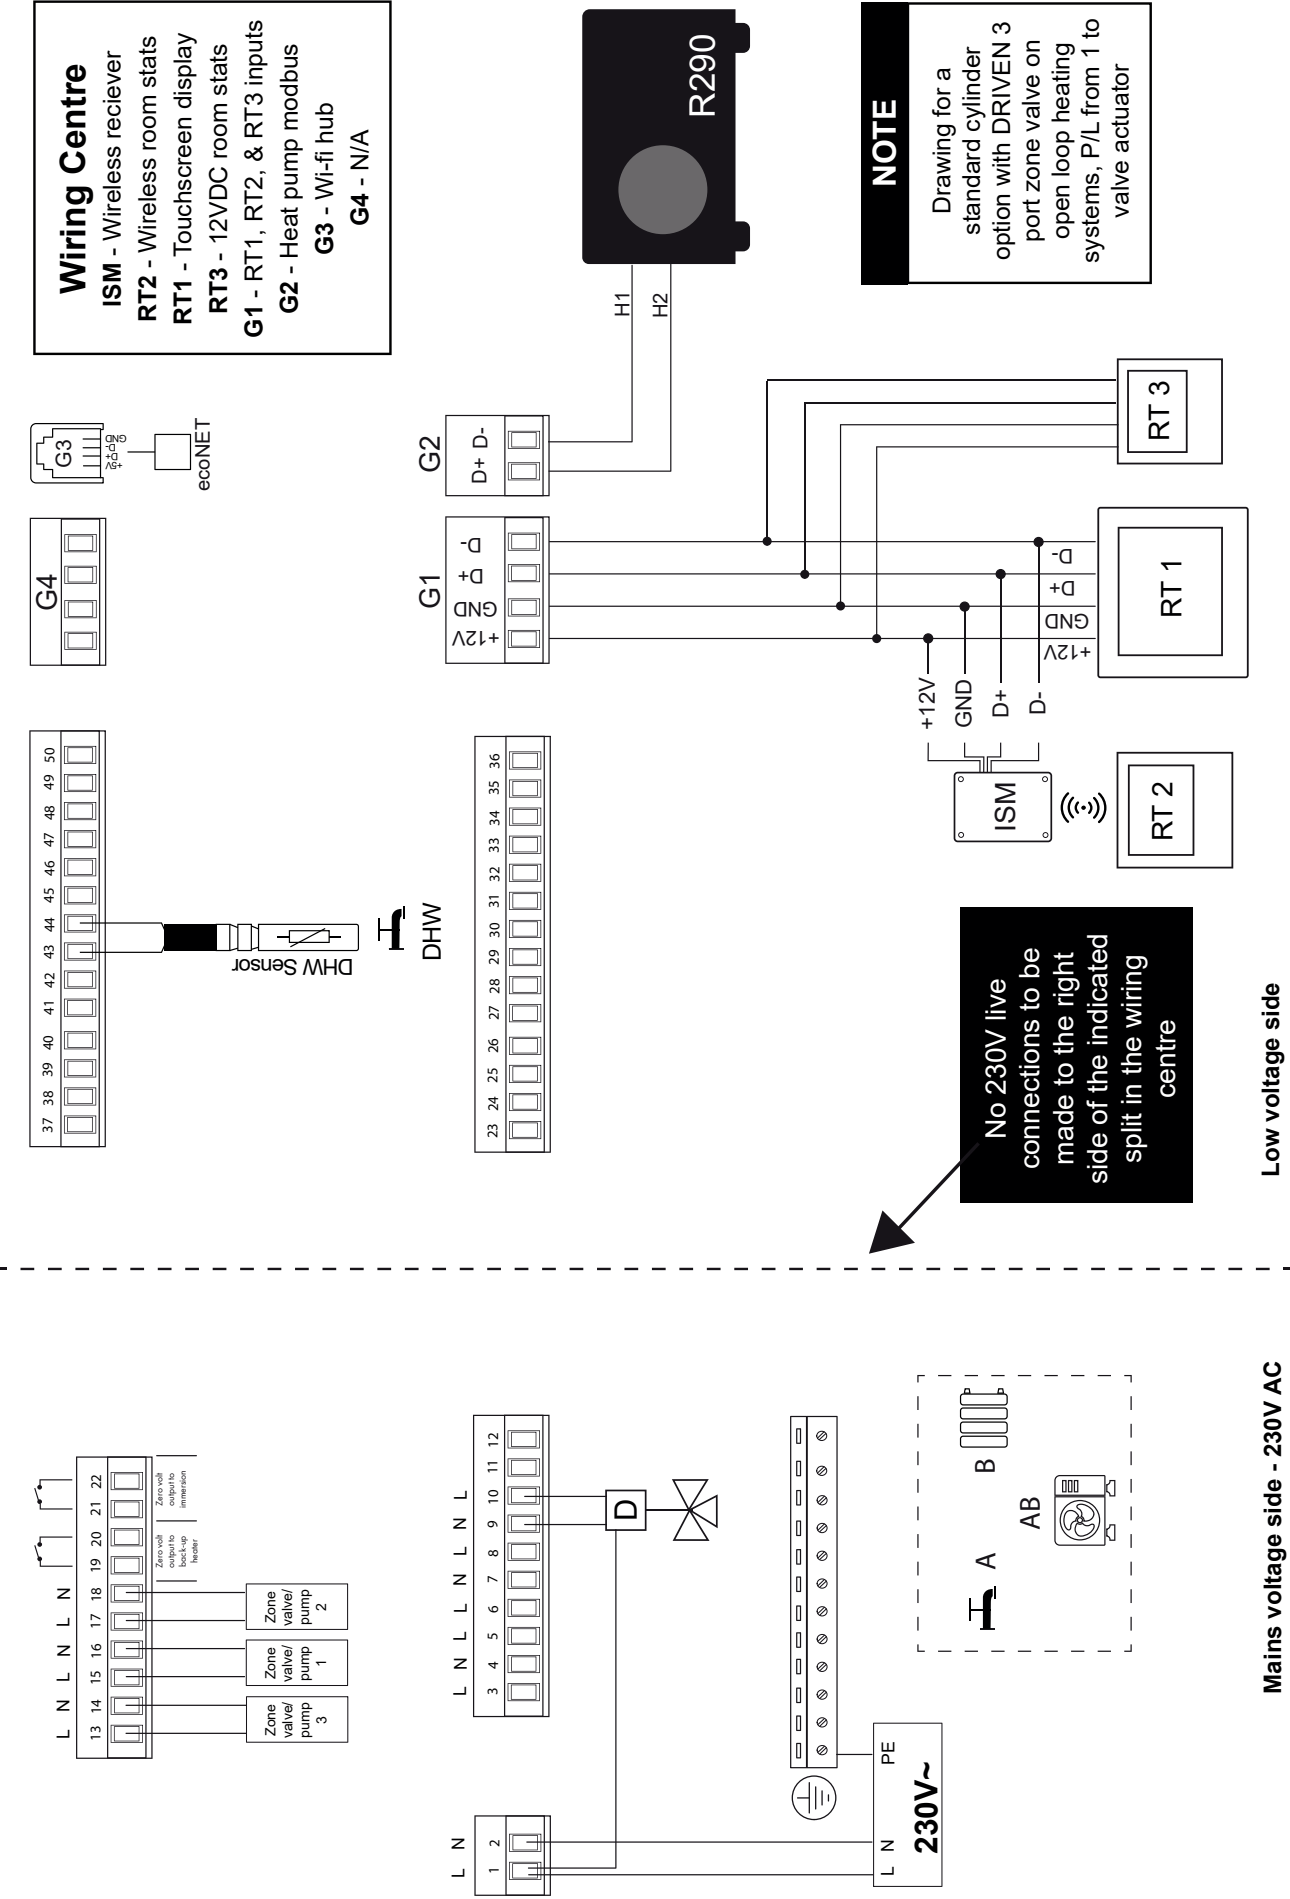

5.7.5 NON GRANT UFH CONTROLS

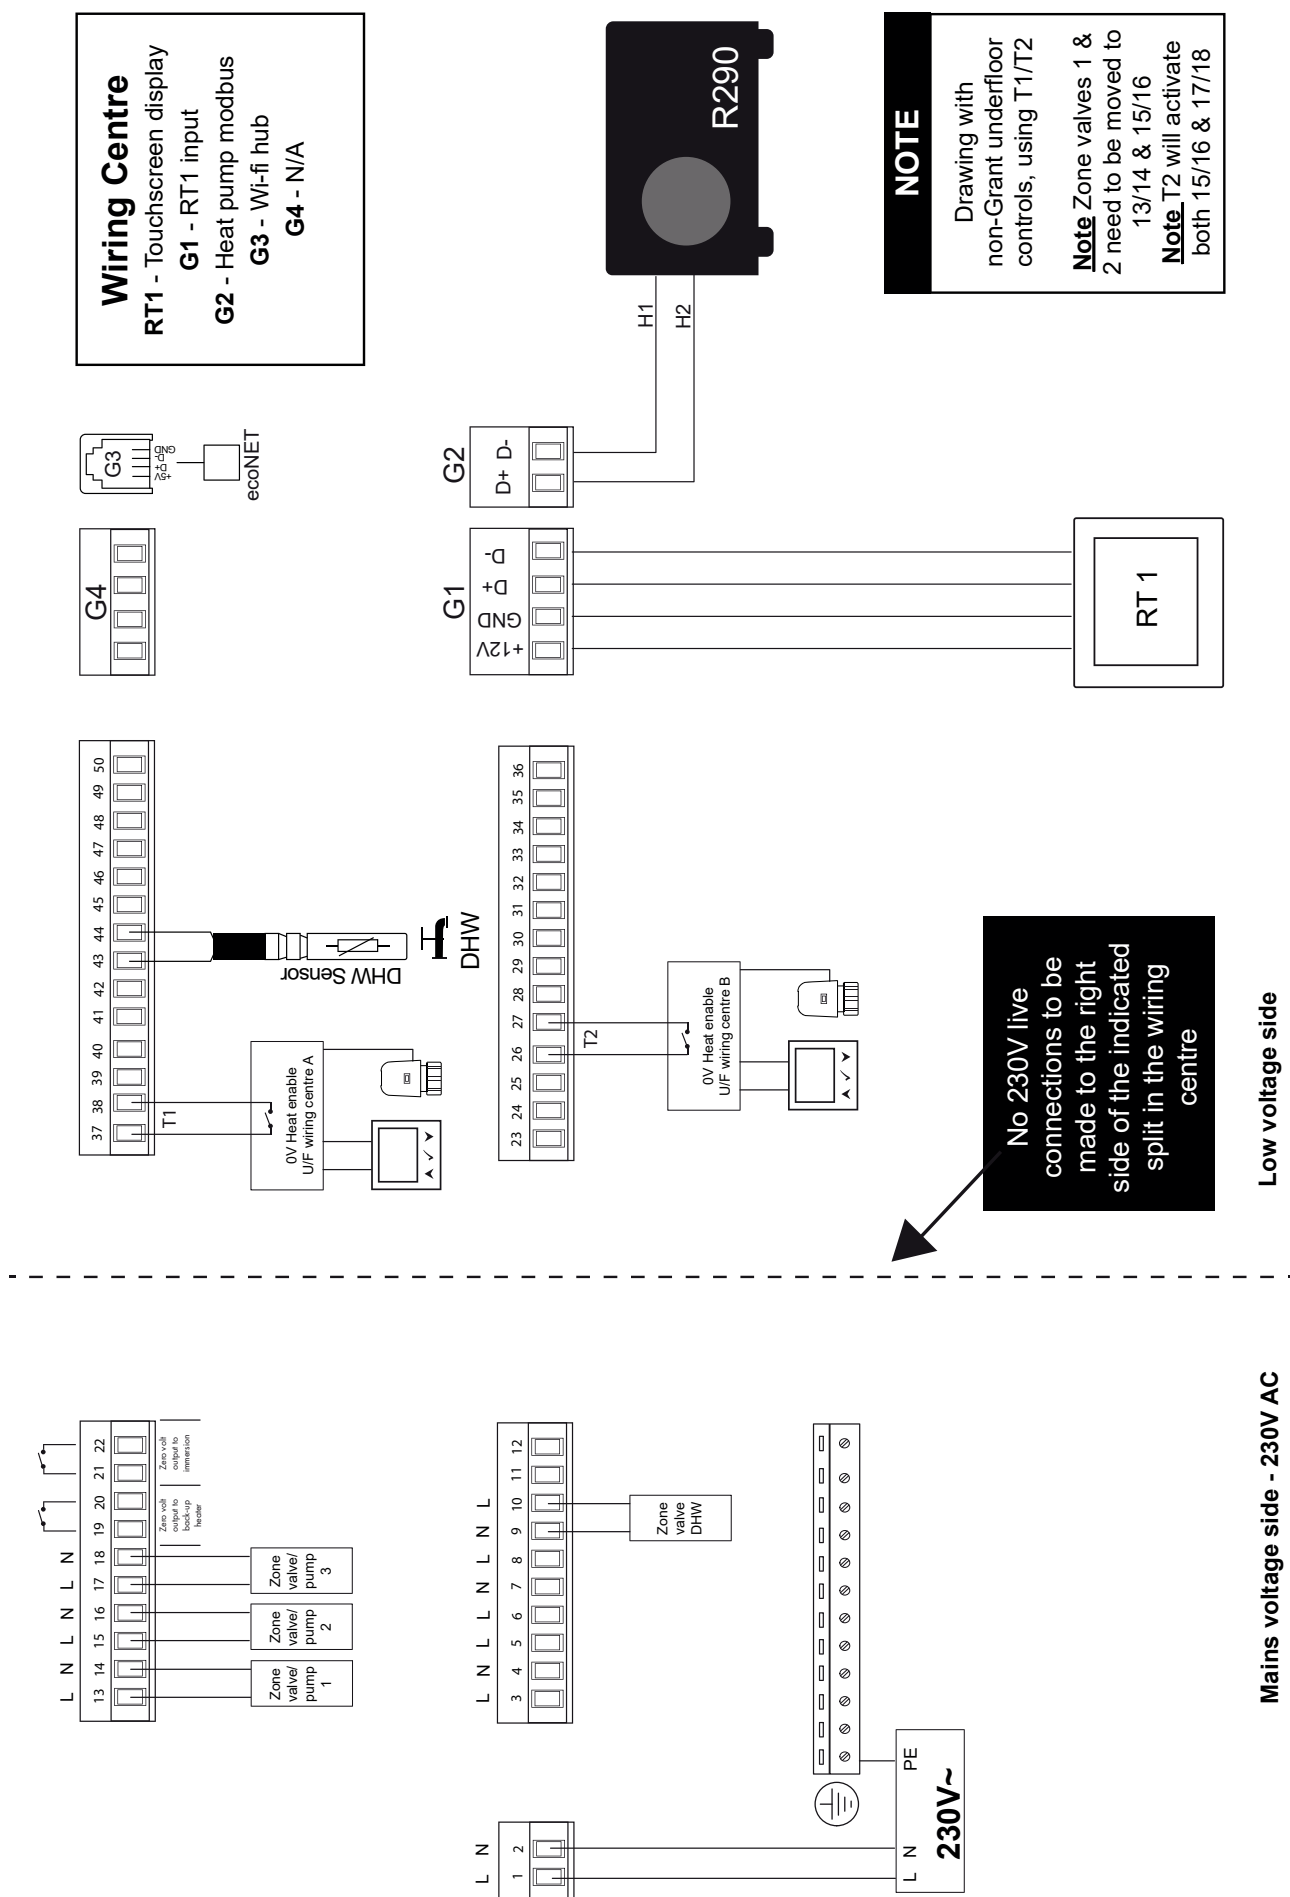

6 COMMISSIONING, DRAINING DOWN AND SAFETY

! NOTE !

Commissioning details should be entered in the commissioning and service log at the back of these instructions.

6.1 FILLING THE CYLINDER

! CAUTION !

Before filling the cylinder check that the immersion heater has not loosened in transit. Tighten as necessary using a shaped spanner. Stillsons or pipe grips should not be used.

1. Ensure that all connections are fully tightened.
2. Ensure that the service valve in the cold water supply is closed.
3. Open all hot water taps supplied by the cylinder.
4. Slowly open the service valve in the cold water supply.
5. Continue to fill the cylinder until water flows from all taps.
6. Open the service valve fully and close all the hot taps.
7. Allow system to stabilise for five minutes.
8. Open each hot water tap in turn to expel air from the system pipe work.
9. Check for leaks.
10. Manually operate Temperature and Pressure Relief Valve (13) – Figure 2-3, to ensure free water flow through discharge pipe. (Turn knob to left).
11. Heat the water to chosen temperature and then close the service valve.
12. Drain the cylinder to flush out any flux/solder from the installation process. Refer to Section 6.2 below.
13. Re-fill the cylinder – as described above.
14. Re-heat cylinder to the required temperature and re-check for leaks.

6.2 DRAINING DOWN

1. Switch off the electrical power to the immersion heater (important to avoid damage to the element).
2. Switch off the heat pump (or boiler).
3. Turn off the cold water service valve (or stop cock).
4. Attach a hose to the drain cock, ensuring that it terminates at a level below the hot water cylinder.
5. Open all hot water taps.
6. Open drain cock in cold water supply to drain unit down. Refer to Figure 2-3.

! WARNING !

Water drained from hot water cylinder may be very hot!

! CAUTION !

After draining the cylinder do not close the hot taps until the cylinder has fully cooled. Failure to follow this instruction may result in damage to the cylinder and will invalidate the guarantee.

6.3 IMMERSION HEATER SAFETY CUT-OUT

The immersion heater incorporates an independent non self-resetting over temperature cut-out device to prevent excessive water temperatures. Refer to Section 5.3 for further details.

The safety cut-out will operate if:

- a. The wiring is incorrect.
- b. The immersion heater thermostat or cylinder thermostat fails.
- c. Thermostat is set too high.

To reset the safety cut-out:

1. Unscrew and remove the nut holding the immersion heater cover in place.
2. Remove the immersion heater cover.

! WARNING !

Before removing the immersion heater cover, to either reset the safety cut-out or check/alter the thermostat setting, ensure that the electrical supply is isolated.

3. The safety cut-out reset pin is positioned to the right-hand side of the control knob (indicated by a rectangle with the words 'safety' above). Refer to Figure 6-1.
4. If the cut-out has operated, the reset pin will be pushed upwards (to be level or slightly above the cover).
5. Wait until the temperature has fallen sufficiently.
6. Investigate and identify the cause of the cut-out operation and rectify the fault.
7. Press in the reset pin (to its normal operating position) to reset the cut-out. Use hand pressure only with a suitably sized implement.
8. Refit the immersion heater cover correctly and secure in position with retaining nut.
9. Switch the mains electricity supply back on.

If the problem persists, please contact your installer.

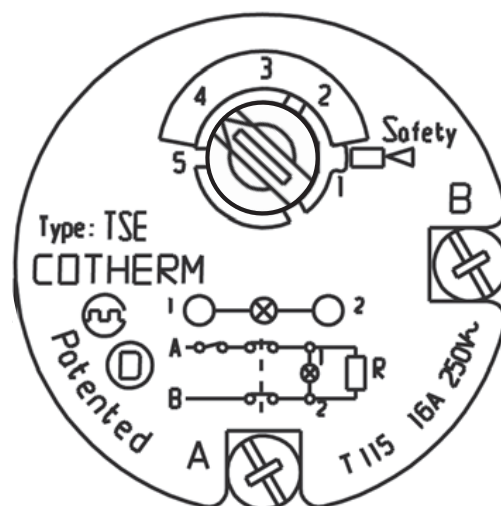


Figure 6-1: TSE single pole thermostat plan view details

6.4 COLD WATER DISCHARGE FROM TUNDISH

There are two reasons why cold water will discharge from the tundish:

1. The pressure reducing valve has malfunctioned (This will cause a large volume of water to flow through the tundish).
2. The Expansion relief valve is letting by (This will cause a very low volume of water to flow through the tundish).

In both cases, identify the defective component and replace. All repairs must be carried out by a competent person.

6.5 HOT WATER DISCHARGE FROM TUNDISH

There are four reasons why hot water will discharge from the tundish:

1. Thermal cut-out has malfunctioned.
2. The control thermostat has malfunctioned.
3. The T&P valve is letting by.
4. The expansion vessel has failed or lost its charge.

In all cases, should a repair be necessary, the work must be carried out by a competent person.

Isolate the cylinder from all electrical supplies before commencing maintenance work.

6.6 EXPANSION VESSEL

1. The expansion vessel is connected into the cold water supply to the cylinder.

! NOTE !

No valve should be fitted between the expansion vessel and the supply pipe.

2. Ensure that the air charge in the vessel matches the pressure setting shown on the pressure reducing valve.
3. The expansion vessel must be installed even if an accumulator is fitted.
4. The charge of the vessel must be checked at every annual service.

6.7 CUSTOMER HANDOVER

1. Complete the commissioning and service log at the back of these instructions and leave the instructions with the user.
2. Explain the operation of the system to the User, referring to Section 12 of these instructions.
3. In particular, make the user aware of what to do if water is seen to flow from either the T&P Valve or Expansion relief Valve.
4. Refer the user to the Information given in Section 12 of these instructions.

! NOTE !

Leave these Installation, Servicing and User instructions with the user for future reference.

Select Language

Set Date

Set time

Would you like to Start Configuration ☒

How is heat transferred from source

☒ Direct ☐ Buffer ☐ LLH

Is DHW in the system ☒

Is recirculating pump for DHW in system ☒

Would you like to activate additional heat source ☒

Is outside air temp sensor in the system ☒

☒ Heat Pump ☐ Smart Controller

Do you want to Configure Circuit 1? ☒

Circuit Name

Choose Circuit 1 Mode

☐ Radiators ☐ Fan Coil

Choose Circuit 1 Control method

☐ Fixed ☐ Weather

Set Fixed Water Temp

Decreasing set Water Temp

Decreasing set Point Temp

Circuit Thermostat Choice a (follow wizard)

Circuit 1 Summary

Do you want to Configure Circuit 2? ☒

Circuit Name

Choose Circuit 1 Mode

☐ Radiators ☐ Fan Coil

Choose Circuit 1 Control method

☐ Fixed ☐ Weather

Set Fixed Water Temp

Decreasing set Water Temp

Decreasing set Point Temp

Circuit Thermostat Choice a (follow wizard)

Circuit 2 Summary

Do you want to Configure Circuit 3? ☒

Circuit Name

Choose Circuit 1 Mode

☐ Radiators ☐ Fan Coil

Choose Circuit 1 Control method

☐ Fixed ☐ Weather

Set Fixed Water Temp

Decreasing set Water Temp

Decreasing set Point Temp

Circuit Thermostat Choice a (follow wizard)

Circuit 3 Summary

Do you want to check Configured system ☒

Configuration Summary

Would you like to start Speed Drying ☒

Do you want to Configure Econet ☒

Econet Configuration Summary

Home Screen


Note

This is a quick setup guide for use with the Grant Pre-plumbed Cylinders or the Grant A-Wave Smart Cylinder. This setup is for fixed flow only. Refer to the manual for full details.

Additional parameters needs to be set in the circuit configuration menu to enable circuit outputs

See Page 2

System Configuration Assistant

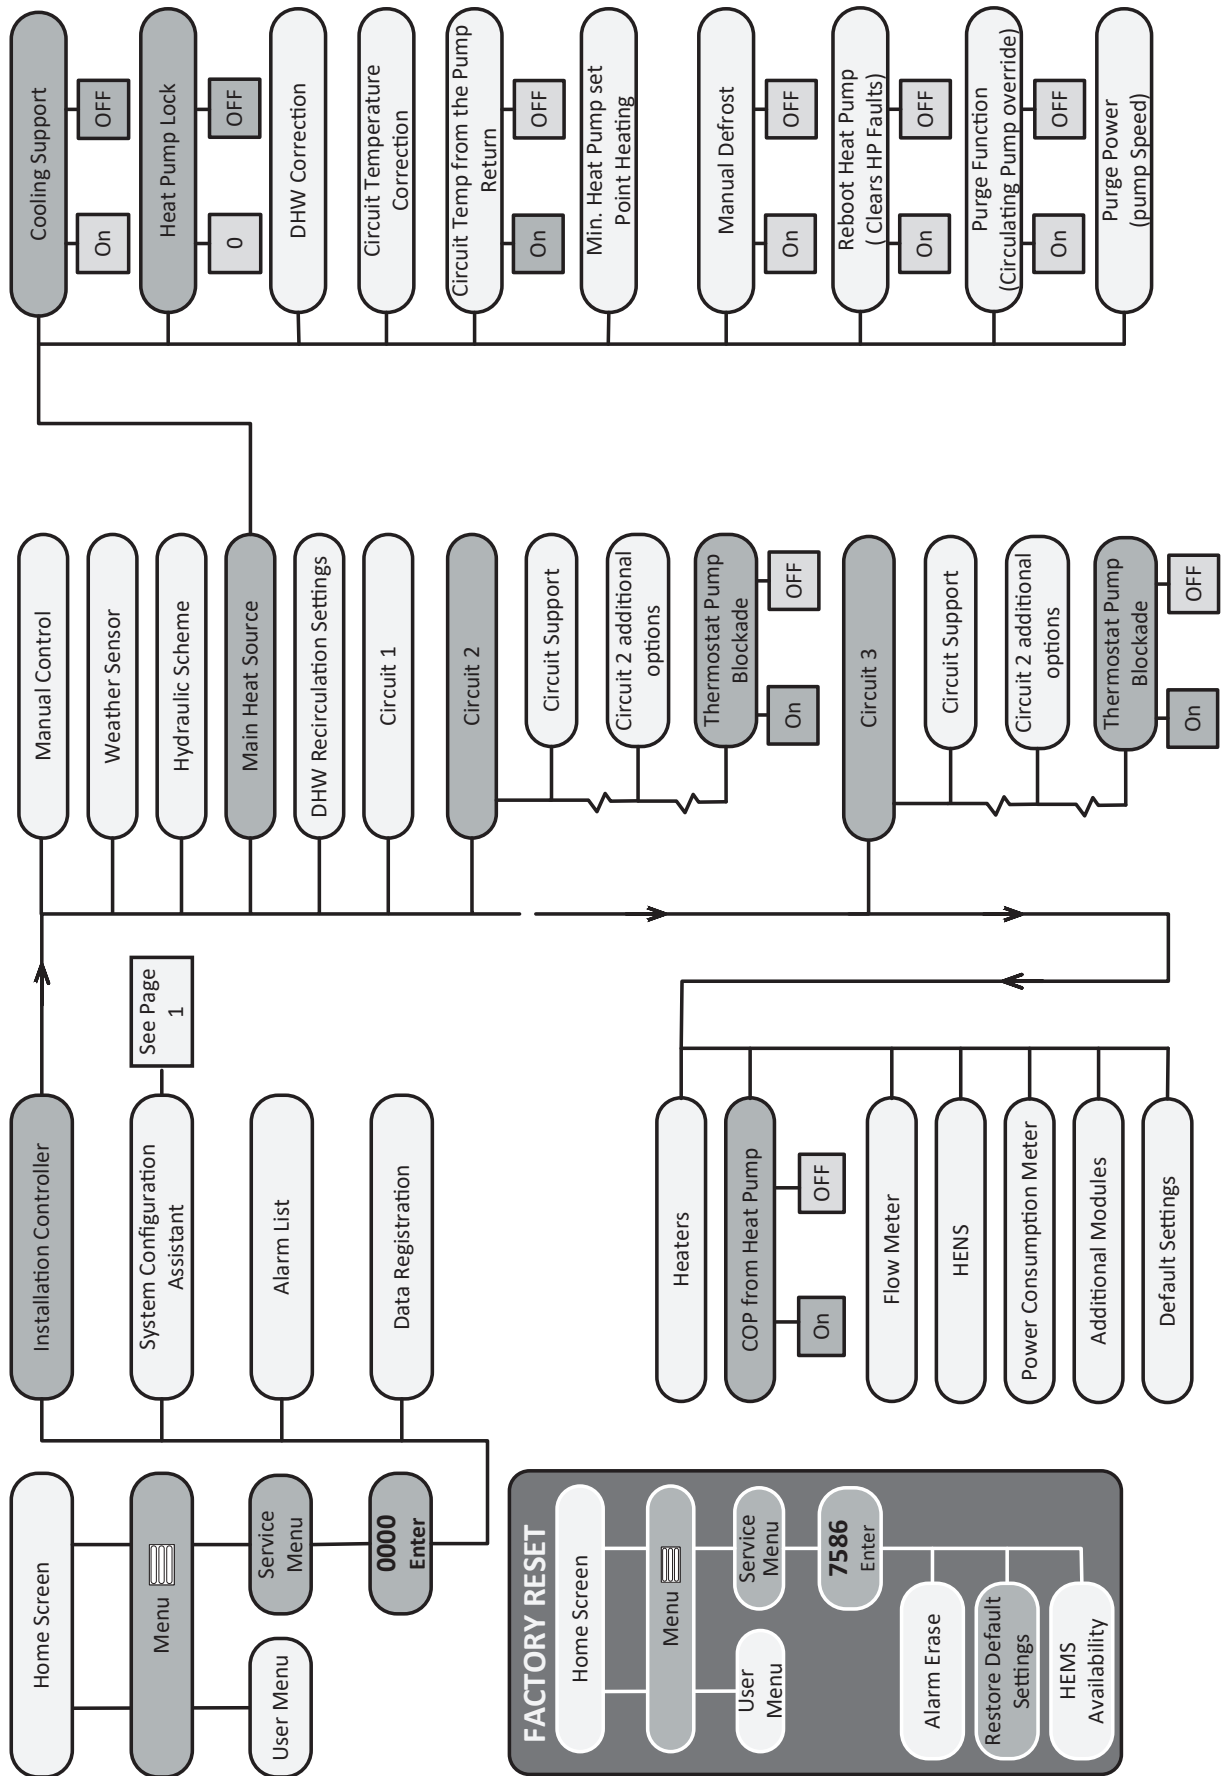

7 MAINTENANCE

! NOTE !

Servicing details should be entered in the commissioning and service log in at the back of these instructions.

7.1 SERVICING AND MAINTENANCE

1. Servicing and maintenance must only be carried out by a competent unvented hot water installer, or by Grant Engineering (IRL) ULC authorised personnel.
2. Before any work whatsoever is carried out on the installation, it MUST first be isolated from the electricity supply.

! WARNING !

Both the primary and secondary systems will contain very hot water that will scald; therefore care should be taken when opening any joints, seals or valves.

3. Only use spare parts authorised by Grant Engineering (IRL) ULC. The use of unauthorised spare parts will invalidate the guarantee.
4. Drain the cylinder – When draining the cylinder, always switch off the boiler/heat pump and the immersion heater first. Turn off the water supply at the service valve or mains stopcock.
Connect a hose pipe to the drain cock (Refer to Figure 2-3) and route it to a convenient gully. Open the drain cock and all hot taps that are served by the cylinder. The cylinder may take several minutes to empty completely.
5. In hard water areas it may be necessary from time to time to remove and de-scale the immersion heater element. Replace the gasket each time it is removed.
6. Check any in-line strainers which may be fitted in the cold supply to the cylinder and clean if necessary.
7. Remove the expansion relief valve cartridge. Check and clean valve seat. Replace cartridge. Refer to Section 7.3 for further information.
8. Check the charge pressure in the expansion vessel and top up as necessary. The charge pressure should be 3.0 bar. Refer to section 7.4 for further information.
9. Whilst the hose pipe is connected, the drain cock open and with the immersion heater removed, the cylinder may be flushed out to remove any debris, sand or lime scale particles that may have collected in the bottom by using a further hose pipe connected to the cold water main.

! NOTE !

For inspection access use the immersion heater boss after removing the immersion heater.

10. Close the drain cock, disconnect the hose, refit the immersion heater and close all hot water taps before re-opening the stopcock. Allow the cylinder time to fill whilst checking for any leaks. Release any air from the system by opening each hot water tap individually, starting with the one furthest from the cylinder.
11. Manually lift the expansion relief and temperature and pressure relief valve one at a time, every 12 months (more frequently in hard water areas) to prevent debris from building up behind the valve seat. Whilst carrying out this operation, check that the discharge to waste is unobstructed. Check that each valve seals correctly when released. As the valves are pre-calibrated, they require no further maintenance.
12. Finally switch on the mains electricity supply to the immersion heater, heat pump, or the boiler. As the system heats up, check again for any leaks and rectify as necessary.

7.2 INLET MANIFOLD ASSEMBLY

The inlet manifold assembly should not, under normal circumstance, require any maintenance. During annual servicing it may be necessary to inspect and/or clean the expansion relief valve cartridge. The frequency of cleaning will depend on the local water conditions.

7.3 EXPANSION RELIEF VALVE

Isolate the cold water supply.

Remove the un-sprung circlip retaining the expansion relief valve in the inlet manifold body. See Figure 4-1.

Carefully remove the expansion relief valve from the inlet manifold body. It is a push fit type fitting, so gently pull on the body of the expansion relief valve until it is released.

Clean valve seat face and seating - do not scratch or damage either seat face or seating.

Refit in reverse order.

Ensure that the circlip is fully inserted into its seat.

Expansion relief valve.

! CAUTION !


Upon re-fitting the circlip used to retain the push-fit expansion relief valve into the inlet manifold body, ensure the circlip is fully inserted into its seat.

7.4 EXPANSION VESSEL


1. Isolate the cold water supply.
2. Open hot water taps.
3. Drain cylinder to below the expansion vessel flexible hose connection.
4. Check expansion vessel air charge.
5. Replace expansion vessel if necessary.
6. Close drain off cock and turn on cold water supply.
7. Refill cylinder whilst checking for leaks.
8. When water is flowing freely from taps close taps.

8 FAULT FINDING


8.1 INTERMITTENT WATER DISCHARGE

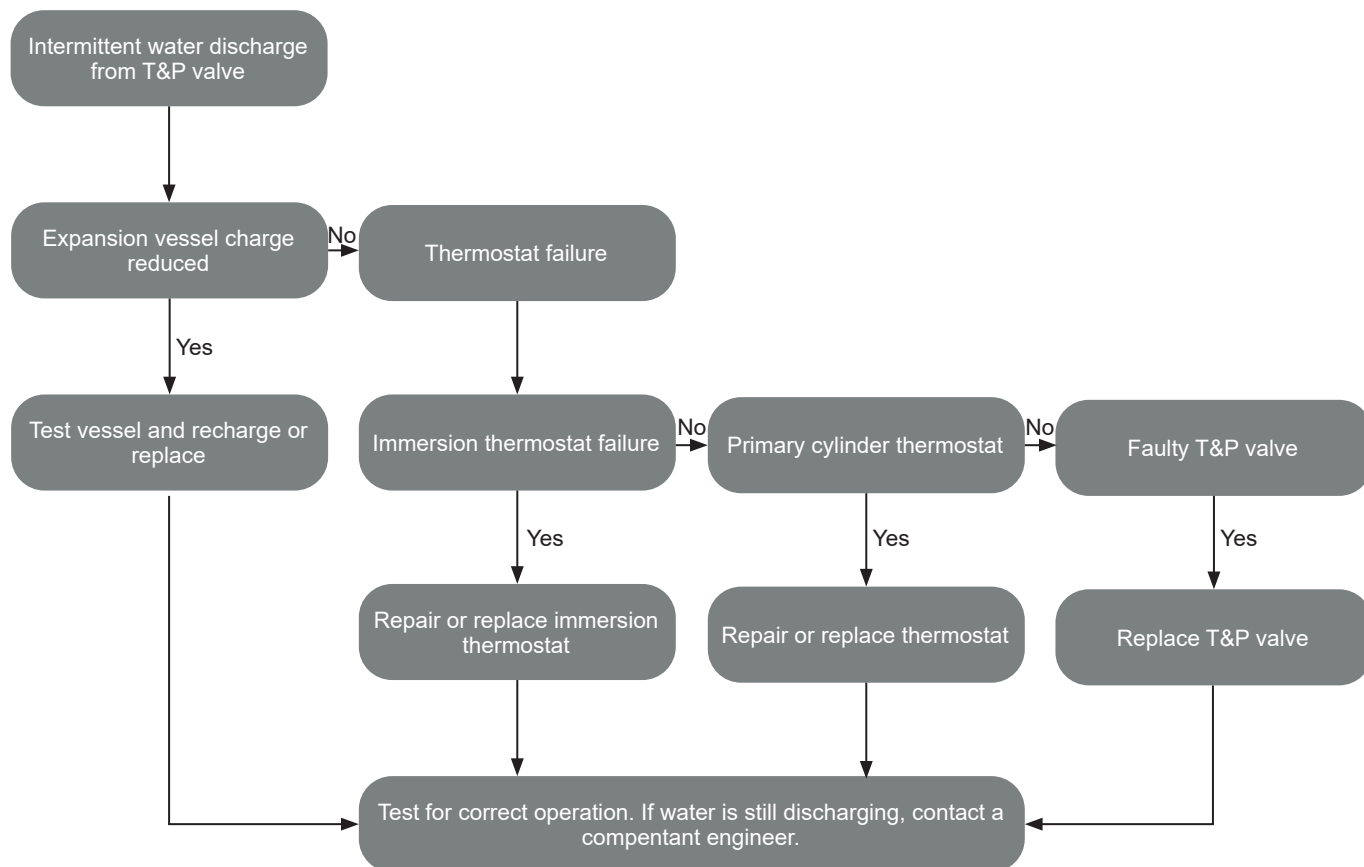


8.2 CONSTANT WATER DISCHARGE

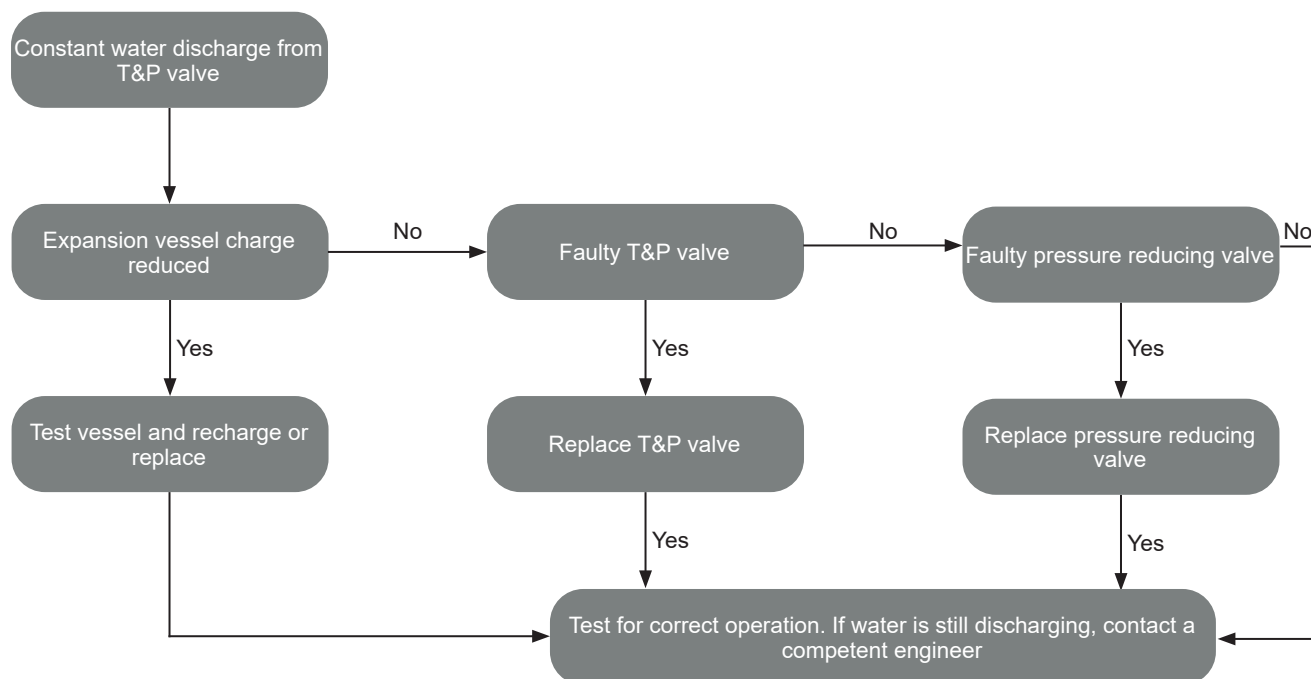


8.3 NO FLOW FROM HOT WATER TAPS

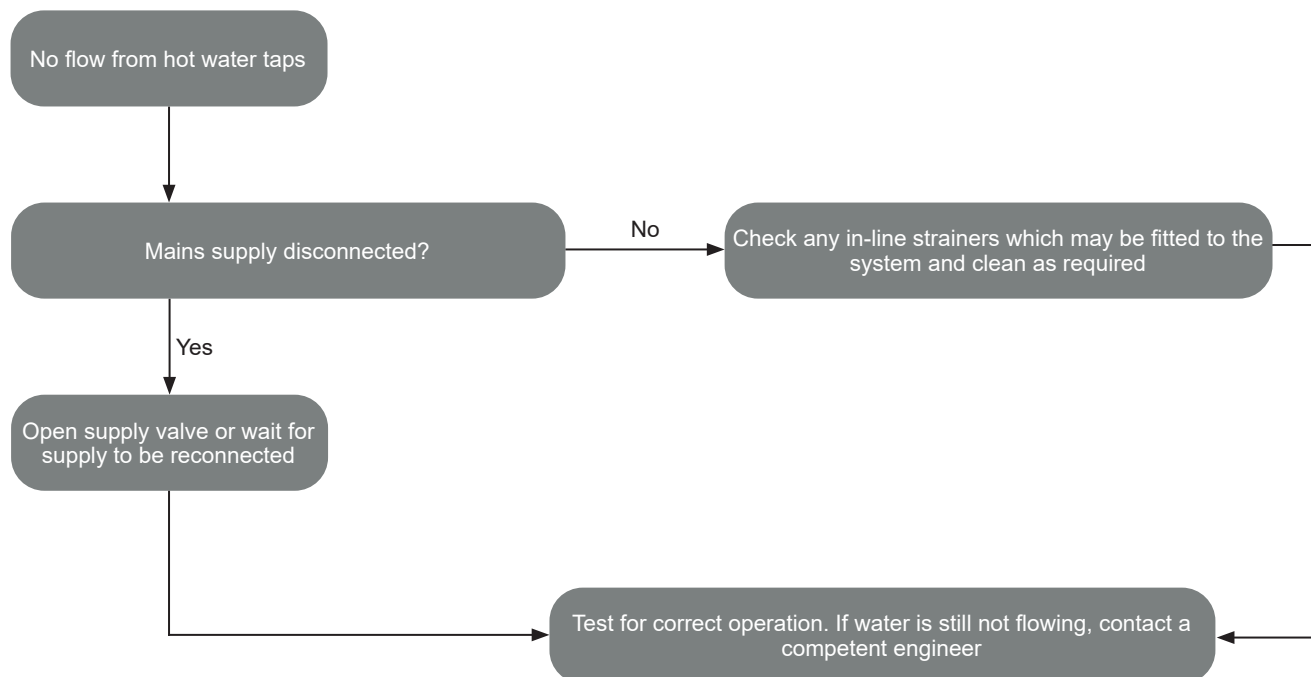

8.4 COLD WATER FLOW FROM HOT WATER TAPS

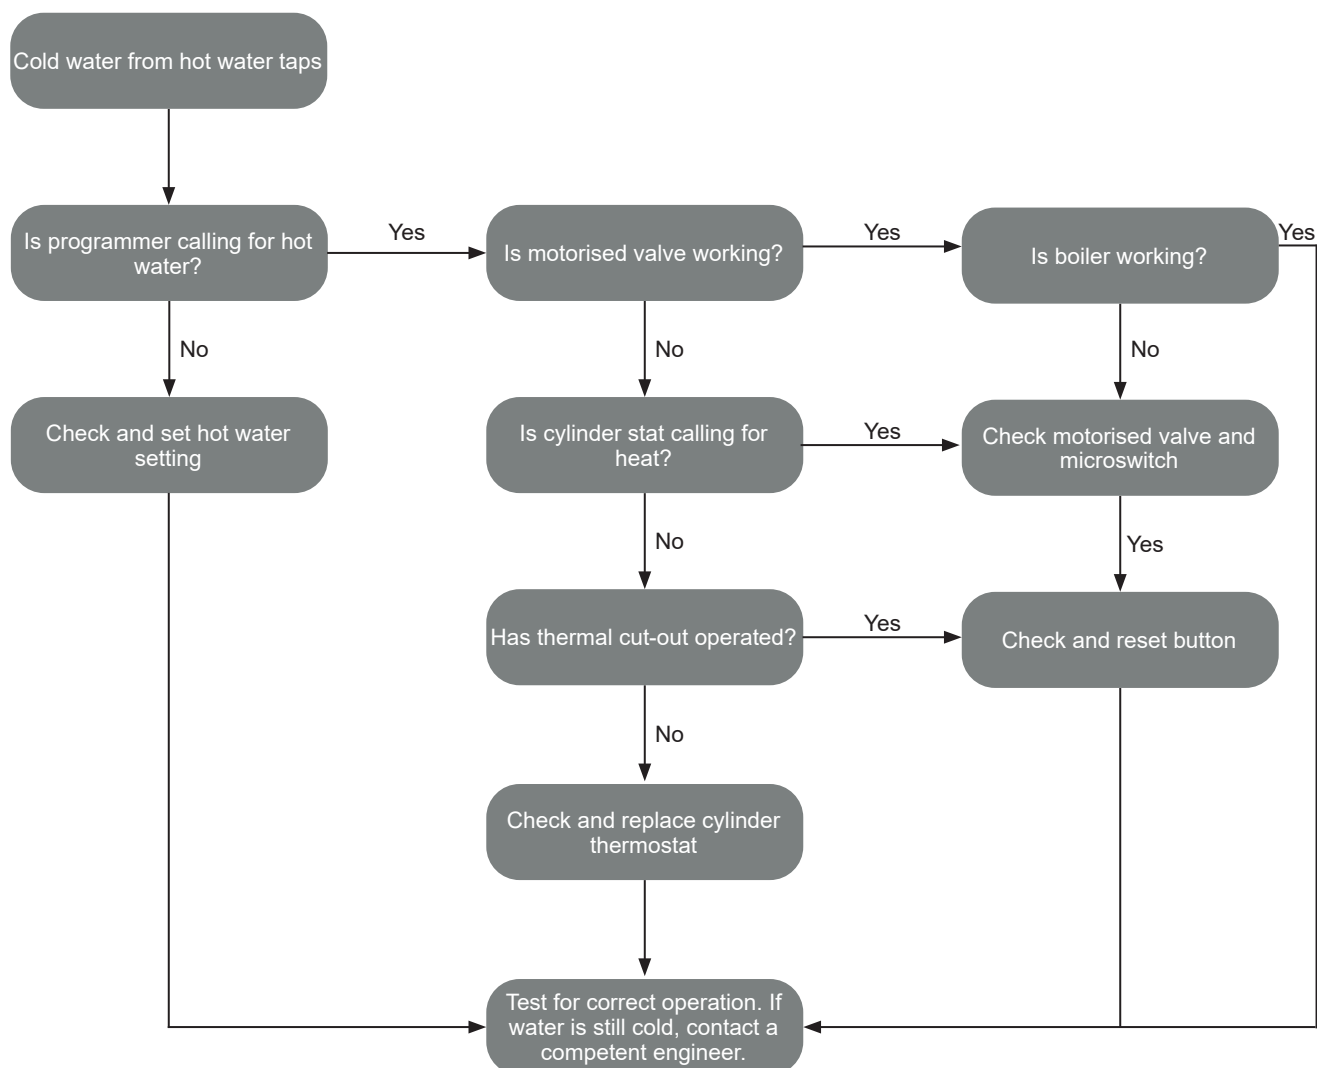

8.5 EXCESSIVE HOT WATER FROM TAPS

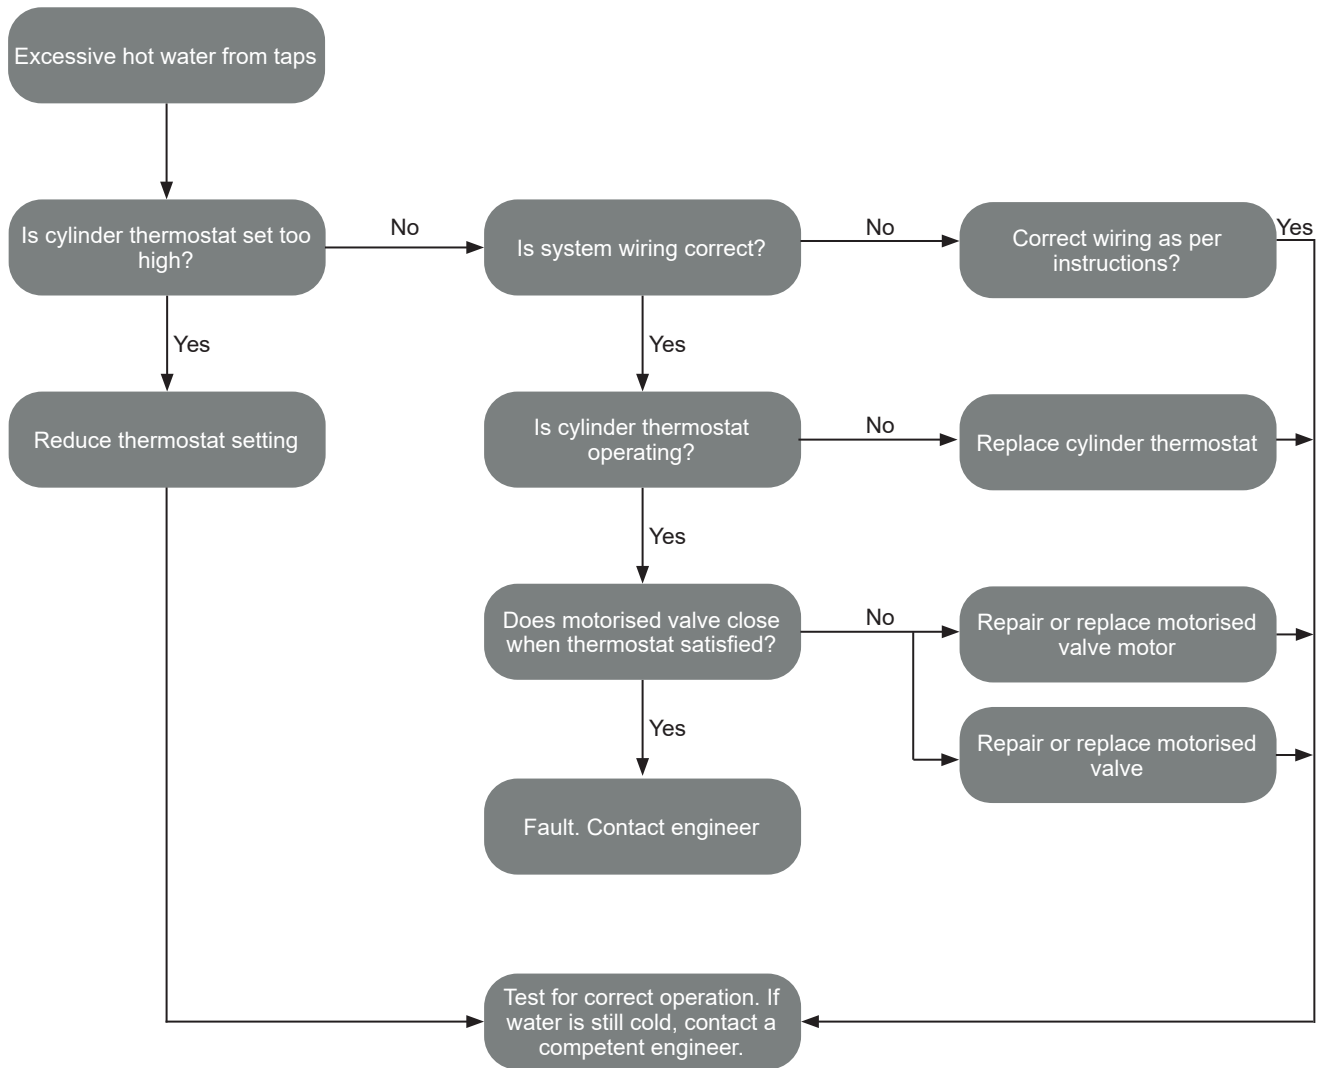

9 SPARE PARTS

9.1 SPARE PARTS

Table 9-1: Grant indirect HP cylinders - spare parts

Product description	Product code
Inlet manifold c/w 3 bar pressure reducing valve and 6 bar expansion relief valve	Z3PRV6SRV
½" Temperature and pressure relief valve 90°C / 7 bar	Z1/2TPVALVE
Tundish - 15mm / 22mm compression	Z15X22TUNDI SH
3kW immersion heater element - Cotherm	CYLECT14
Drain cock	QRPPPIEPEWORK04
2-port motorised valve (22mm)	V222P
18 litre expansion vessel with 22mm compression fitting (all models EXCEPT 300L)	GCS01A
24 litre expansion vessel with 22mm compression fitting (300L models only)	GCS04A
90°C High Limit DHWE thermostat	ZINDHSTAT90
Immersion override switch	ZSWDPNSP
Outdoor Weather Sensor	HPEC001
Smart Controller Wi-Fi Hub	HPEC002
Wireless thermostat (with receiver)	HPEC003
Wireless thermostat (no receiver)	HPEC004
Wireless thermostat receiver	HPEC005
Wired thermostat	HPEC006
Water temperature sensor with 2m cable	HPEC007
Digital cylinder stat (for use with R410a/R32 units only)	ZCYS1058

10 PRODUCT FICHE

Product fiche concerning the
THE ECODESIGN FOR ENERGY-RELATED
PRODUCTS AND ENERGY INFORMATION
(AMENDMENT) (EU EXIT) REGULATIONS 2020

Model	Description	Energy efficiency	Standing loss (W)	Storage volume (litres)
150 litre	HPCY150G	B	1.15	135
180 litre	HPCY180G	B	1.21	168
210 litre	HPCY210G	B	1.41	200
300 litre	HPCY300G	C	1.81	281
150 litre	HPCY150SLIM	B	1.24	127
180 litre	HPCY180SLIM	B	1.40	170
210 litre	HPCY210SLIM	C	1.57	200

11 END OF LIFE INFORMATION

11.1 GENERAL

Grant hot water storage cylinders and thermal stores incorporate components manufactured from a variety of different materials. The majority of these materials can be recycled whilst the smaller remainder cannot.

Materials that cannot be recycled must be disposed of according to local regulations using appropriate waste collection and/or disposal services.

11.2 DISASSEMBLY

There is little risk to those involved in the disassembly of the cylinder or thermal store if the process is undertaken with care and reasonable precautions are taken.

11.3 RECYCLING

Many of the materials used in Grant hot water storage cylinders and thermal stores can be recycled, as listed below:

COMPONENT	MATERIAL
Shell	Stainless steel (duplex LDX 2001)
Internal coils	Stainless steel
Compression connections	Brass
Outer casing	Galvanized steel (Estetic Tex organic coating to BS EN 10169)
Top/bottom caps	Polypropylene
T&P valve	Brass
Immersion heater	Brass/stainless steel

11.4 DISPOSAL

All materials other than those listed above must be disposed of responsibly as general waste.



Peter Darcy
R&D Manager

11.5 DIRECTIVE WEEE 2012/19/EU

Purchased product is designed and made of materials of the highest quality.

The product meets the requirements of the Directive 2012/19/EU of 4 July 2012 on waste electrical and electronic equipment (WEEE), according to which it is marked by the symbol of crossed-out wheeled bin (like below), meaning that product is subjected to separate collection.

Responsibilities after finishing a period of using product:

- Dispose of the packaging and product at the end of their period of use in an appropriate recycling facility,
- Do not dispose of the product with other unsorted waste,
- Do not burn the product.
- By complying with the above obligations of controlled disposal of waste electrical and electronic equipment, you avoid harmful impact on the natural environment and threats to human health.

12 DECLARATION OF CONFORMITY

Declaration of conformity

QR CODE	Description
	Grant QR Smart pre-plumbed cylinder - Declaration of conformity. Follow the QR link to the Grant website to view or download the Declaration of conformity and other related documents. For further information or queries please contact into@grant.ie or your local sales representative.

13 USER INSTRUCTIONS

13.1 USER INSTRUCTIONS

Your Grant QR indirect Heat Pump cylinder has been designed to give many years of trouble-free service and is made from hygienic high grade stainless steel.

IMMERSION HEATERS

Your Grant QR indirect Heat Pump cylinder is fitted with one 3kW immersion heater. Refer to Section 5.1 for further details.

The immersion heater in the cylinder can be used to heat your hot water when your heat pump (or boiler) is switched off, e.g. during the summer months.

In the case of a Grant Aerona Heat Pump range, this immersion heater may also be used to assist in the heating of your hot water. In the case of a Grant Aerona³ Heat Pump range, the boost kit will be required. Check with your installer.

The cylinder immersion heater thermostat has been factory-set to position 4.5 (refer to Figure 5.1) to give a hot water temperature of around 61.5°C(±3°C).

The immersion heater incorporates an independent non self-resetting over temperature cut-out device to prevent excessive water temperatures. If this safety cut-out operates it can be re-set. Refer to Section 6.3.

If the problem persists, please contact your installer.

DUAL THERMOSTAT

Your Grant QR indirect Heat Pump cylinder has a Dual Thermostat. Refer to Section 5.4 for further details.

The cylinder control thermostat has an adjustment range between 25°C and 65°C.

The high limit (overheat) thermostat will automatically operate if the water temperature reaches 90°C. If this operates it can be re-set. To do this, first wait for the cylinder to cool down. Then unscrew the plastic cap and press in the small re-set pin.

If the problem persists, please contact your installer.

TEMPERATURE SETTINGS

The hot water temperatures on the cylinder immersion heater thermostat and dual thermostat should not be set any higher than 65°C with a boiler, and 45°C with a heat pump otherwise nuisance tripping of either the immersion heater safety cut-out, or the high limit thermostat (in the dual thermostat) will occur. However this temperature could be decreased between 60°C and 65°C if required, to suit your requirements

Setting a lower target temperature will help to minimise the build-up of lime scale and is likely to increase the longevity of your hot water cylinder.

If you are in any doubt, these temperatures adjustments should be best left to your installer.

HOT WATER

When a hot tap is turned on there may be a short surge of water, this is quite normal with unvented systems and does not mean there is a fault.

When you first fill a basin the water may sometimes appear milky. This is due to very tiny air bubbles in the water, which will clear very quickly.

! WARNING !

If water is seen to flow from either the Temperature & Pressure Relief (T&P Valve) valve or the Expansion Relief Valve (EV) on the cylinder seek expert advice immediately.

If the water is flowing from the T&P Valve, immediately:

1. Shut off the electrical supply to the immersion heater(s).
2. Shut down the boiler or other heat sources to the cylinder e.g. solar, heat pump, etc.
3. DO NOT SHUT OFF THE WATER SUPPLY TO THE CYLINDER.
4. Contact your installer to check the system.

IMPORTANT

Do NOT tamper with any of the Safety controls fitted to the cylinder. If you suspect a fault always contact a competent installer who is qualified to work on unvented water cylinders.

14 GUARANTEE

You are now the proud owner of a Smart cylinder from Grant Engineering (Ireland) ULC, which has been designed to give you years of reliable, trouble free operation. The product consists of a cylinder and a Aerona Smart Controller for use with the Grant Aerona Air Source Heat Pump range.

Grant Engineering ULC guarantees the manufacture of the Smart cylinder including all electrical and mechanical components for a period of **twelve months from the date of installation⁴**, provided that the cylinder, Smart controller and air source heat pump with which it is being used have been installed in full accordance with the installation and operating instructions issued.

This will be extended to a total period of **one year** if the cylinder is registered with Grant Engineering (Ireland) ULC **within thirty days of installation⁴** and is serviced at twelve monthly intervals³. See main Terms and Conditions below.

If a fault or defect occurs within the manufacturer's guarantee period

If your Smart cylinder should fail within the guarantee period, you must contact your installer who will arrange for the repair under the terms of the guarantee, providing that the cylinder, Smart controller and heat pump with which it is being used have been correctly installed, commissioned and serviced (if the appliance has been installed for more than twelve months) by a competent person and the fault is not due to tampering, misuse or the failure of any external components not supplied by Grant Engineering (Ireland) ULC, e.g. pipework, etc.

This one-year guarantee only applies if the Smart cylinder is registered with Grant Engineering (Ireland) ULC within thirty days of installation⁴ and is checked along with the associated valves, sensors, etc. when the heat pump is serviced after twelve months³.

In the first instance

Contact your installer or commissioning engineer to ensure that the fault does not lie with the system components or any incorrect setting of the system controls that falls outside of the manufacturer's guarantee otherwise a service charge could result. Grant Engineering (Ireland) ULC will not be liable for any charges arising from this process.

If a fault covered by the manufacturer's guarantee is found

Ask your installer to contact Grant Engineering (Ireland) ULC Service Department who will arrange for a competent service engineer to rectify the fault.

Remember - before you contact Grant Engineering (Ireland) ULC:

Ensure the cylinder has been installed, commissioned and serviced by a competent person in accordance with the installation and servicing instructions.

- Ensure the problem is not being caused by the heating system, its controls or any system connected to it.

Free of charge repairs

During the **one year** guarantee period no charge for parts or labour will be made, provided that the cylinder has been installed and commissioned correctly in accordance with the manufacturer's installation and servicing instructions, it was registered with Grant Engineering (Ireland) ULC within thirty days of installation and⁴, for cylinders over twelve months old, details of annual service is available³.

The following documents must be made available to Grant Engineering (Ireland) ULC on request:

- Proof of purchase
- Benchmark 'Installation, Commissioning and Service Record Log Book
- Service documents & System Design Criteria

Chargeable repairs

A charge may be made (if necessary following testing of parts) if the cause of the breakdown is due to any fault(s) caused by the plumbing or heating system, e.g. contamination of parts due to system contamination, sludge, scale, debris or trapped air. See 'Extent of manufacturer's guarantee' below.

Extent of the manufacturer's guarantee:

The manufacturer's guarantee does not cover the following:

- If the Smart cylinder has been installed for over **one year** and not serviced annually thereafter, to the ten year warranty period (parts only).
- If the Smart cylinder and/or the air source heat pump with which it is being used have not been installed, commissioned, or serviced by a competent person in accordance with the installation and servicing instructions.
- The serial number has been removed or made illegible.
- Fault(s) due to accidental damage, tampering, unauthorised adjustment, neglect, misuse or operating the Smart cylinder cylinder and/or the air source heat pump contrary to the manufacturer's installation and servicing instructions.
- Damage due to external causes such as bad weather conditions (flood, storms, lightning, frost, snow or ice), fire, explosion, accident or theft.
- Fault(s) due to incorrectly sized expansion vessel(s), incorrect vessel charge pressure or inadequate expansion on the system.
- Fault(s) caused by external electrics and external components not supplied by Grant Engineering (Ireland) ULC.
- Smart Cylinder and/or heat pump servicing, de-scaling or flushing.
- Checking and replenishing system pressure.
- Pipework, electrical cables and plugs and external controls not supplied by Grant Engineering (Ireland) ULC.
- Heating system components, such as radiators, pipes, fittings, electrical cables and plugs, external controls, pumps and valves not supplied by Grant Engineering (Ireland) ULC.
- Instances where the Smart cylinder has been un-installed and re-installed in another location.
- Use of spare parts not authorised by Grant Engineering (Ireland) ULC.
- Consumable items including, but not limited to, batteries, antifreeze and biocide inhibitor.
- The replacement of batteries in wireless thermostat.
- The cost and provision of any specialist access equipment, or any associated costs, required to inspect, repair, service or replace any units not installed in accordance with these installation instructions, irrespective of whether the heat pump is deemed to be at fault or not.

- Corrosion from chloride or contaminated water.
- Damage from freezing, vacuum, or overpressure.
- Failure due to incorrect installation (missing controls, valves, etc.).
- Impact or transport damage.
- Incorrect immersion heater length or activation without the cylinder fully filled with water.
- Poorly supported pipework causing stress.
- Commercial/industrial use without written approval.

Terms of manufacturer's guarantee:

- The Company shall mean Grant Engineering (Ireland) ULC.
- The Smart cylinder and heat pump with which it is being used must be installed by a competent installer and in full accordance with the relevant Codes of Practice, Regulations and Legislation in force at the time of installation.
- The Smart cylinder and heat pump for which it is being used is guaranteed for **one year** from the date of installation⁴, providing that after twelve months the annual service³ has been completed and the cylinder registered with the Company within thirty days of the installation⁴. Any work undertaken must be authorised by the Company and carried out by a competent service engineer.
- The stainless steel (shell) used in the manufacture of the cylinder is guaranteed for a period of **ten years** (parts only) from the date of installation⁴. This is subject to the following:
 - The cylinder is operated correctly, in accordance with the installation and servicing instructions.
 - Proof is provided that the connecting system/s has been flushed or chemically cleaned where appropriate (refer to BS 7593) and that the required quantity of a suitable corrosion inhibitor added.
 - Proof of annual servicing (including the checking of any expansion vessels and pressure relief valves) must be provided if and when requested by the Company.
- This guarantee does not cover breakdowns caused by incorrect installation, neglect, misuse, accident or failure to operate the cylinder in accordance with the manufacturer's instructions.
- The cylinder is registered with the Company within thirty days of installation⁴. Failure to do so does not affect your statutory rights¹.
- The balance of the guarantee is transferable providing the installation is serviced prior to the dwelling's new owners taking up residence. Grant Engineering (Ireland) ULC must be informed of the new owner's details.
- The Company will endeavour to provide prompt service in the unlikely event of a problem occurring, but it cannot be held responsible for any consequences of delay however caused.
- This guarantee applies to Grant Engineering (Ireland) ULC Smart cylinders purchased and installed in the Republic of Ireland and Northern Ireland only. Provision of in-guarantee cover elsewhere is subject to agreement with the Company.
- All claims under this guarantee must be made to the Company prior to any work being undertaken. Invoices for call out/repair work by any third party will not be accepted unless previously authorised by the Company.
- Proof of purchase and date of installation, commissioning and service documents must be provided on request.
- If a replacement Smart cylinder is supplied under the guarantee (due to a manufacturing fault) the product guarantee continues from the installation date of the original Smart cylinder, and **not** from the installation date of the replacement⁴.
- If replacement controller parts are supplied under the guarantee (due to a manufacturing fault) the product guarantee continues from the installation date of the original Smart cylinder, and **not** from the installation date of the replacement⁴.
- The replacement of a cylinder under this guarantee does include any consequential costs.
- The cylinder must be connected to a mains water supply (installations utilising a private water supply are not covered by this guarantee).

- Breakdown/failure due to lime scale will not be covered by this guarantee.
- The cylinder must not be sited in a location where it may be subjected to frost.

Hard water advice

If you live in a hard water area, protection against scaling in your cylinder must be provided.

You should fit an appropriate scale inhibitor or water softener as any breakdown caused by water scaling is not covered by either the manufacturer's guarantee. Ask your installer for advice.

IMPORTANT Grant Engineering (Ireland) ULC strongly recommends that a Grant Mag-One in-line magnetic filter/s (or equivalent⁵) is fitted in the heating system pipework. This should be installed and regularly serviced in accordance with the filter manufacturer's instructions.

Warranty is void if water chemistry is outside these limits:

- Chloride: ≤ 200 mg/L
- PH: 6.5–9.0
- Hardness: 50–200 mg/L as CaCO_3
- Conductivity: < 500 $\mu\text{S/cm}$
- Free Chlorine: < 0.5 mg/L

Water test results may be required for warranty claims.

Foot notes:

1. Your statutory rights entitle you to a one year guarantee period only.
2. We recommend that your cylinder is serviced every twelve months (even when the guarantee has expired) to prolong the lifespan and ensure it is operating safely and efficiently.
3. The guarantee period will commence from the date of installation, unless the installation date is more than six months from the date of purchase, in which case the guarantee period will commence six months from the date of purchase.
4. As measured by gauss. The Mag One magnetic filter has a Gauss measurement of 12000.
5. This Grant cylinder must not be fitted on a well or private water supply, as this will invalidate the warranty.

APPENDIX A INSTALLATION, COMMISSIONING, PROCEDURE AND SERVICE RECORD

Customer Details

Customer Name	
Customer Address	
TEL No.	

! NOTE !

1. This Log Book is only for use in IRL & NI.
2. Please, keep the Log Book in a safe place for future reference.
3. This Log Book is to be completed in full by the competent person(s) who commissioned the equipment and then handed to the customer. When this is done, the Log Book is a commissioning certificate that can be accepted as evidence of compliance with the appropriate Building Regulations.
4. Failure to install and commission this appliance to the manufacturer's instructions may invalidate the guarantee (refer to Section 14 - Guarantee).

Installer & Commissioning Engineer Details

Company Name		Date	
Company Address			
Installer Name		TEL No.	
Registration Details			
Registered operative ID card NO. (if applicable)			

Commissioning Engineer Details (if different)

Company Name		Date	
Company Address			
Installer Name		TEL No.	
Registration Details			
Registered operative ID card NO. (if applicable)			

! NOTE !

IT IS THE RESPONSIBILITY OF THE INSTALLER TO COMPLETE THIS LOGBOOK AND PASS IT ON TO THE CUSTOMER, FAILURE TO DO SO MAY INVALIDATE THE CYLINDER GUARANTEE.

Appliance and Time Control Details

Manufacturer	Grant	Model	
Capacity	Litres	Serial No.	
Type	Unvented		
Time Control	Programmer ☐ or Time Switch ☐		

COMMISSIONING PROCEDURE INFORMATION

Heat Source Primary Settings (indirect heating only)

Is the primary a sealed or open vented system? Sealed ☐ Open ☐

What is the primary heat source flow temperature? _____ °C

Incoming Water Supply Information

What is the incoming static cold water pressure at the inlet to the pressure reducing valve? _____ Bar

Has strainer (if fitted) been cleaned of installation debris? YES ☐ NO ☐

Has a water scale reducer been fitted? YES ☐ NO ☐

What type of scale reducer has been fitted?

Hot Water Cylinder Information

Are combined temperature and pressure relief valve and expansion valve fitted and discharge tested? YES ☐ NO ☐

Is primary energy source cut out fitted (normally 2-Port valve)? YES ☐ NO ☐

What is the pressure reducing valve setting (if fitted)? _____ Bar

Where is operating pressure reducing valve situated?

Has the expansion vessel or internal air space been checked? YES ☐ NO ☐

What is the hot water temperature at the nearest outlet? _____ °C

Hot Water System Information

Does the hot water system comply with the appropriate Building Regulations? YES ☐

Has the system been installed and commissioned in accordance with the manufacturer's instructions? YES ☐

Have you demonstrated the operation of the system controls to the customer? YES ☐

Have you left all the Manufacturer's literature with the customer? YES ☐

Competent Person's Signature		Customer's Signature (To confirm demonstrations of equipment and receipt of appliance instructions)	
------------------------------	--	--	--

UNVENTED SERVICE PROCEDURE

Annual service required to maintain your warranty, inline with the Installation Instructions. Failure to maintain the cylinder with annual servicing, including the completion of the Service Record, will void the cylinders guarantee.

This service must only be completed by a suitably qualified person (G3 qualified to WRAS standards). Any electrical works must also be completed by a suitably qualified person. This checklist is the minimum required, any other items needing attention on site should be addressed also.

	Description
Initial Checks	Check the cylinder for any apparent defects. Is the pipework secure, joints and insulation as required. Inspect any water leak if found, and repair as required. Is the static & dynamic water pressure on the system ok. Is the DHW temperature leaving the cylinder correct. If installed in an area with hard water (above 200ppm), check the scale reducer.
Electrical (visual only)	Check the immersion thermostat is set correctly for 60°C. Check the zone valves and immersion operation. Ensure the sensors in the cylinder are securely fitted in the cylinder pockets. Is the Legionella protection set correctly?
Unvented components	Test the T&PR and inlet group PRV for correct operation for 30 seconds, taking caution that the water discharged may be very hot. Ensure the filter in the inlet group is clean. Test the expansion vessels for charge, and record the pressure when disconnected. Ensure the tundish discharge & pipework (D1 & D2) are okay. Check that any flexible hoses are in good condition.
Records	Update the annual Grant Cylinder Service Record/Benchmark record each year, clearly.

SERVICE LOG

It is recommended that your hot water system is serviced regularly and that your service engineer completed the appropriate Service Interval Record below.

! NOTE !

SERVICE PROVIDER

Before completing the appropriate Service Record below, please ensure you have carried out the service as described in the manufacturer's instructions and in compliance with all relevant codes of practice.

Service 1	Date
	Engineer
	Company name
	Telephone number
	Comments
	Signature

Service 5	Date
	Engineer
	Company name
	Telephone number
	Comments
	Signature

Service 2	Date
	Engineer
	Company name
	Telephone number
	Comments
	Signature

Service 6	Date
	Engineer
	Company name
	Telephone number
	Comments
	Signature

Service 3	Date
	Engineer
	Company name
	Telephone number
	Comments
	Signature

Service 7	Date
	Engineer
	Company name
	Telephone number
	Comments
	Signature

Service 4	Date
	Engineer
	Company name
	Telephone number
	Comments
	Signature

Service 8	Date
	Engineer
	Company name
	Telephone number
	Comments
	Signature

Service 9	Date
	Engineer
	Company name
	Telephone number
	Comments
	Signature

Service 14	Date
	Engineer
	Company name
	OFTEC Technician number
	Comments
	Signature

Service 10	Date
	Engineer
	Company name
	Telephone number
	Comments
	Signature

Service 15	Date
	Engineer
	Company name
	Telephone number
	Comments
	Signature

Service 11	Date
	Engineer
	Company name
	Telephone number
	Comments
	Signature

Service 16	Date
	Engineer
	Company name
	Telephone number
	Comments
	Signature

Service 12	Date
	Engineer
	Company name
	Telephone number
	Comments
	Signature

Service 17	Date
	Engineer
	Company name
	Telephone number
	Comments
	Signature

Service 13	Date
	Engineer
	Company name
	Telephone number
	Comments
	Signature

Service 18	Date
	Engineer
	Company name
	Telephone number
	Comments
	Signature



GRANT ENGINEERING (IRELAND) ULC
Crinkle, Birr, Co. Offaly, R42 D788, Ireland
Tel: +353 (0)57 91 20089
Email: info@grant.ie www.grant.eu